

REVISIONS	BY
3	10/9/06


**CORNERSTONE**  
 DESIGN • ENGINEERING • CONSTRUCTION  
 400 B. PENINSULA DRIVE, LAKE ALAMOND, CA. (530) 596-4233

A NEW RESIDENCE FOR  
**CRAFTEC SYSTEMS**  
 LOT 34 FOX PEAK DR. FOXWOOD, CA.


DRAWN  
 MDS  
 DESIGNED BY  
 1/4" C. # 1'-0"  
 DATE

SCALE  
 JOB NO.  
 00  
 SHEET

**A1**  
 OF ... SHEETS

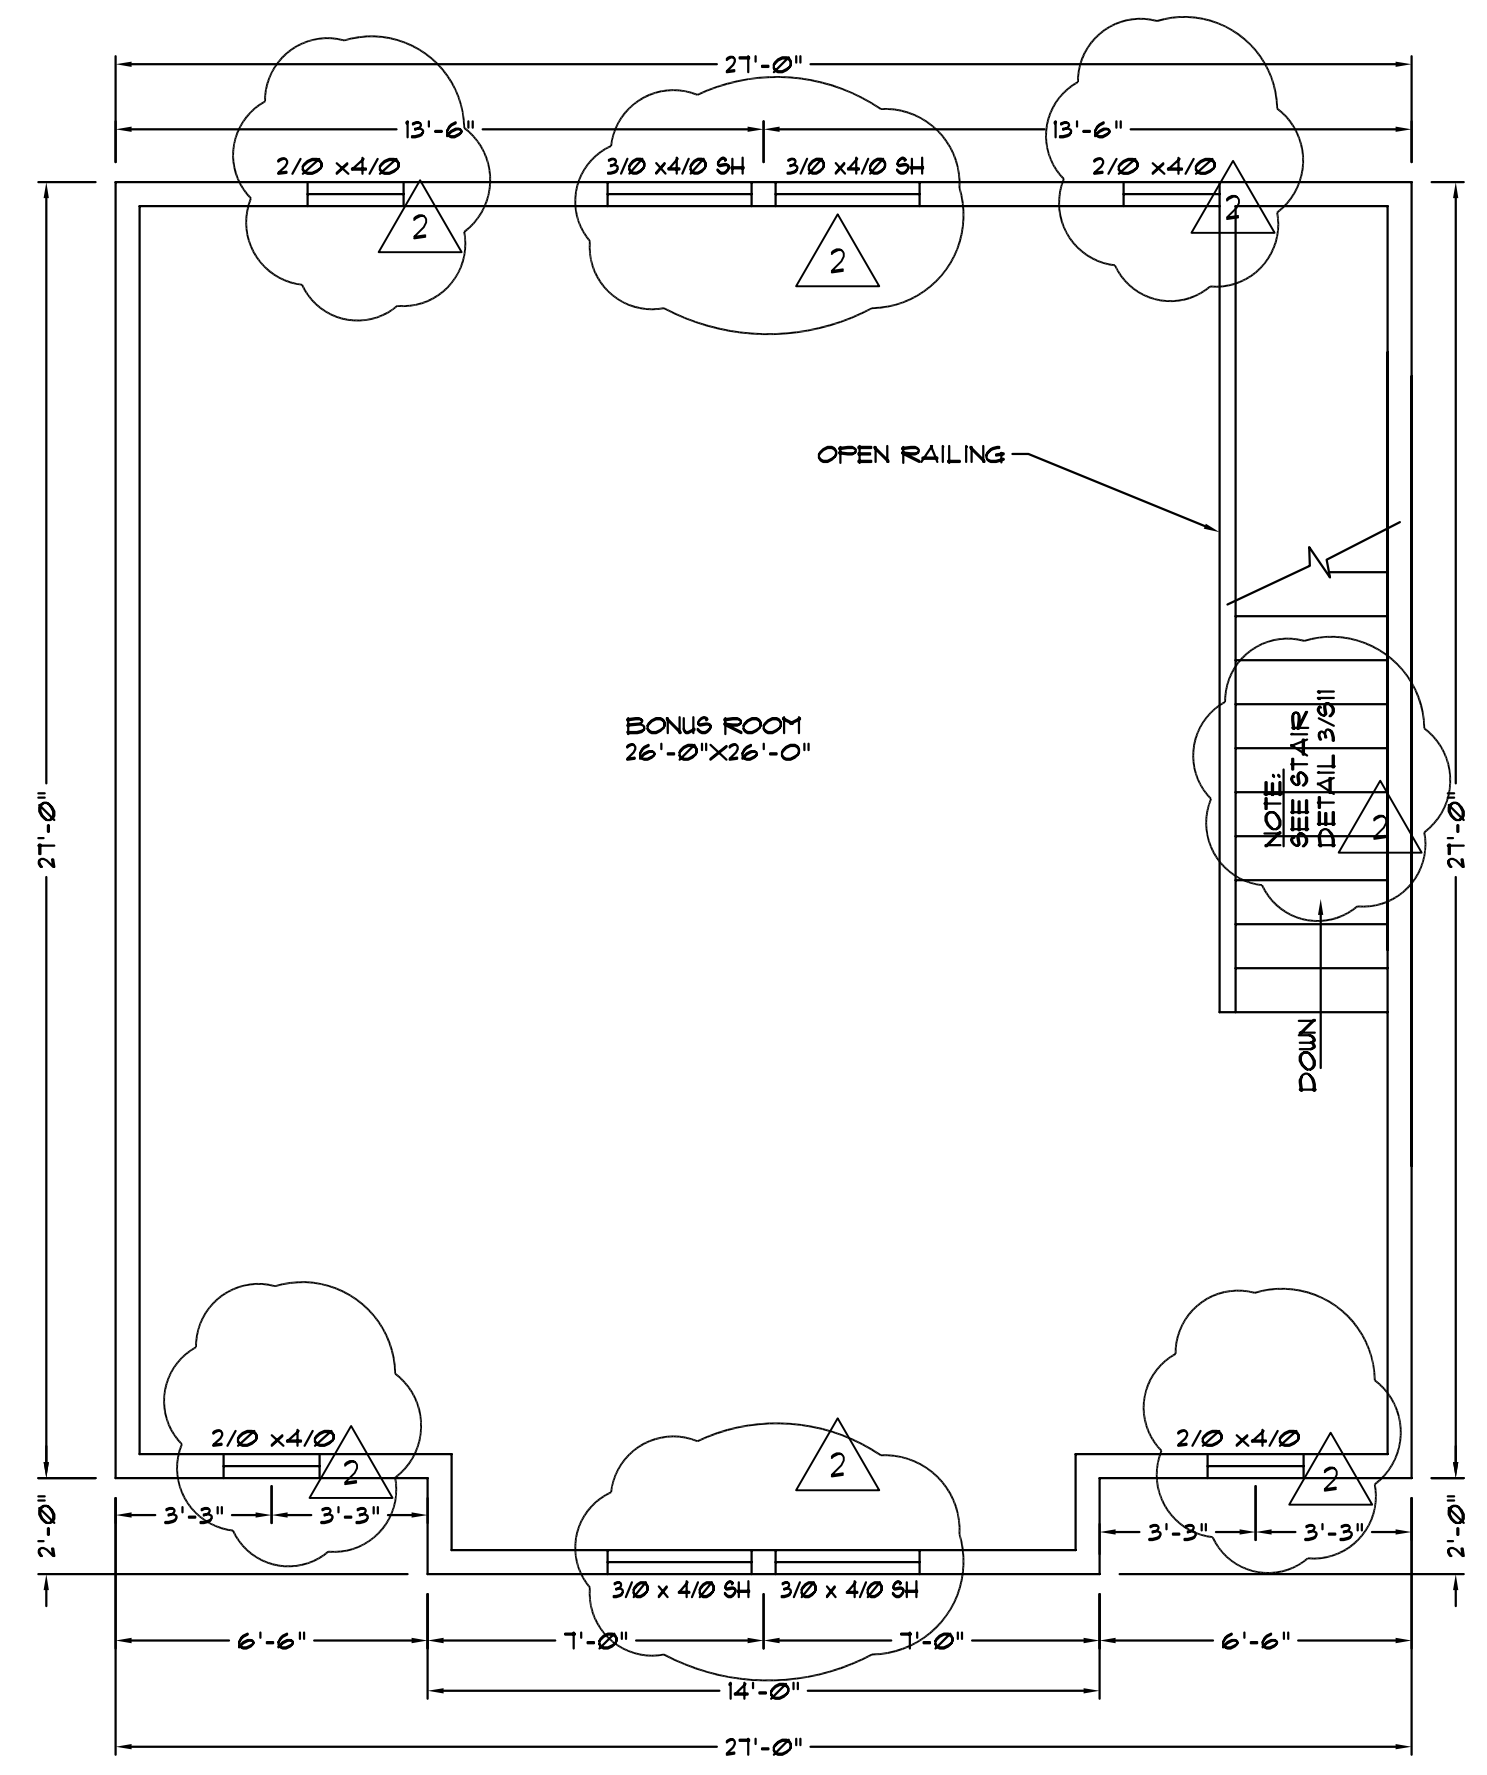

**UPPER FLOOR PLAN**  
 SCALE: 1/4" = 1'-0"  
 151 SF.

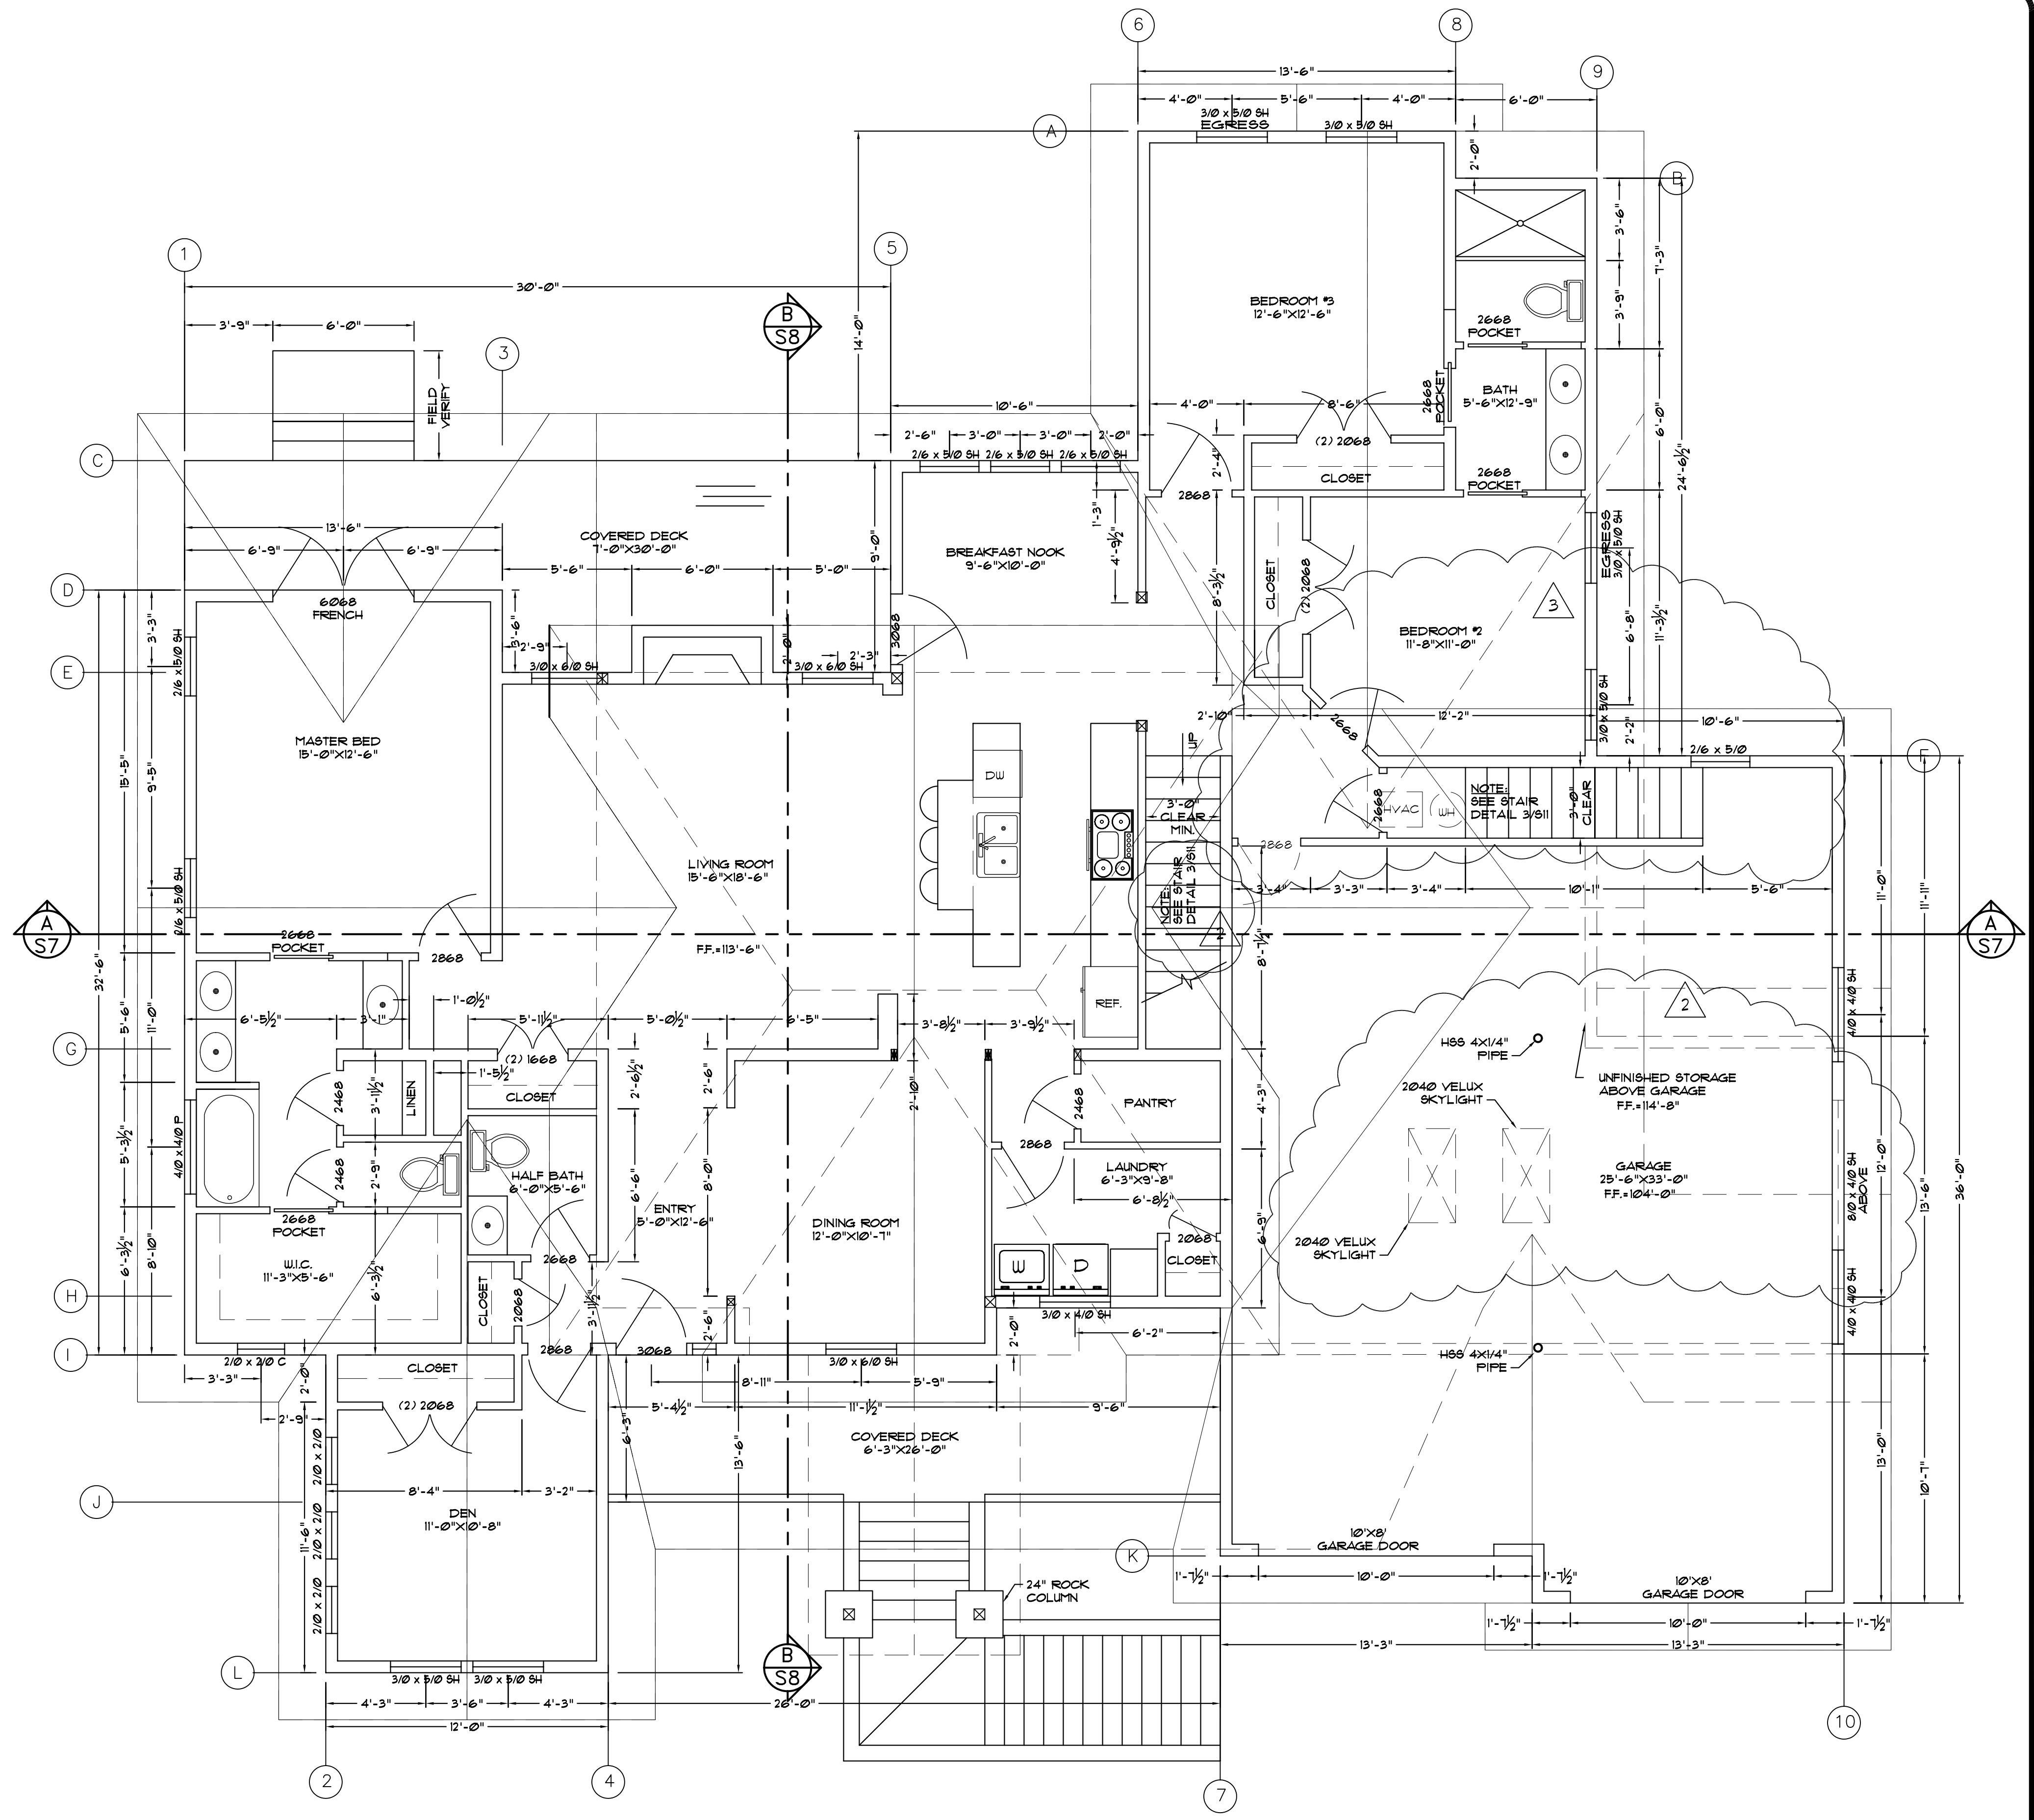

**MAIN FLOOR PLAN**  
 SCALE: 1/4" = 1'-0"  
 2042 SF.

© CHRISTOPHER J. LUNA - ENGINEER  
 THESE DOCUMENTS AND THEIR CONTENTS ARE THE PROPERTY OF CHRISTOPHER J. LUNA - ENGINEER, AND ARE TO BE USED FOR THIS PROJECT ONLY. ANY CHANGES TO THESE PLANS, REGARDLESS OF HOW MINOR, WITHOUT THE WRITTEN APPROVAL OF CHRISTOPHER J. LUNA - ENGINEER, OR ANY CONSTRUCTION EXECUTED FROM THESE PLANS WITHOUT REVIEW AND APPROVAL OF ALL HARDWARE AND MATERIALS, OR ANY CHANGE OF SCOPE, DESIGN OR INTENT FOR ANY REASON, BY ANY PERSON OTHER THAN CHRISTOPHER J. LUNA - ENGINEER SHALL AUTOMATICALLY RENDER CHRISTOPHER J. LUNA - ENGINEER HARMLESS TO ANY LIABILITY CLAIMS, SUITS OR LITIGATION BY ANY INTERESTED PARTIES IN THE PROJECT. SPECIFICATIONS MAY ACCOMPANY THESE PLANS AND SHOULD BE READ CAREFULLY FOR ADDITIONAL CONDITIONS.

\\Server\Autocad\files\H-OLD\CRAFTEC\PLANS.DWG, 12/20/2007 10:00:18 AM