


REVISIONS	BY
△	CJL

CORNERSTONE
DESIGN • ENGINEERING • CONSTRUCTION

403 B PENINSULA DRIVE, LAKE ALMANOR, CA, (916) 594-4333

A NEW RESIDENCE FOR:
CHRIS & DIANE LESIEUR
LOT 27 TOP OF THE WEST DR. LAKE ALMANOR WEST, CA.

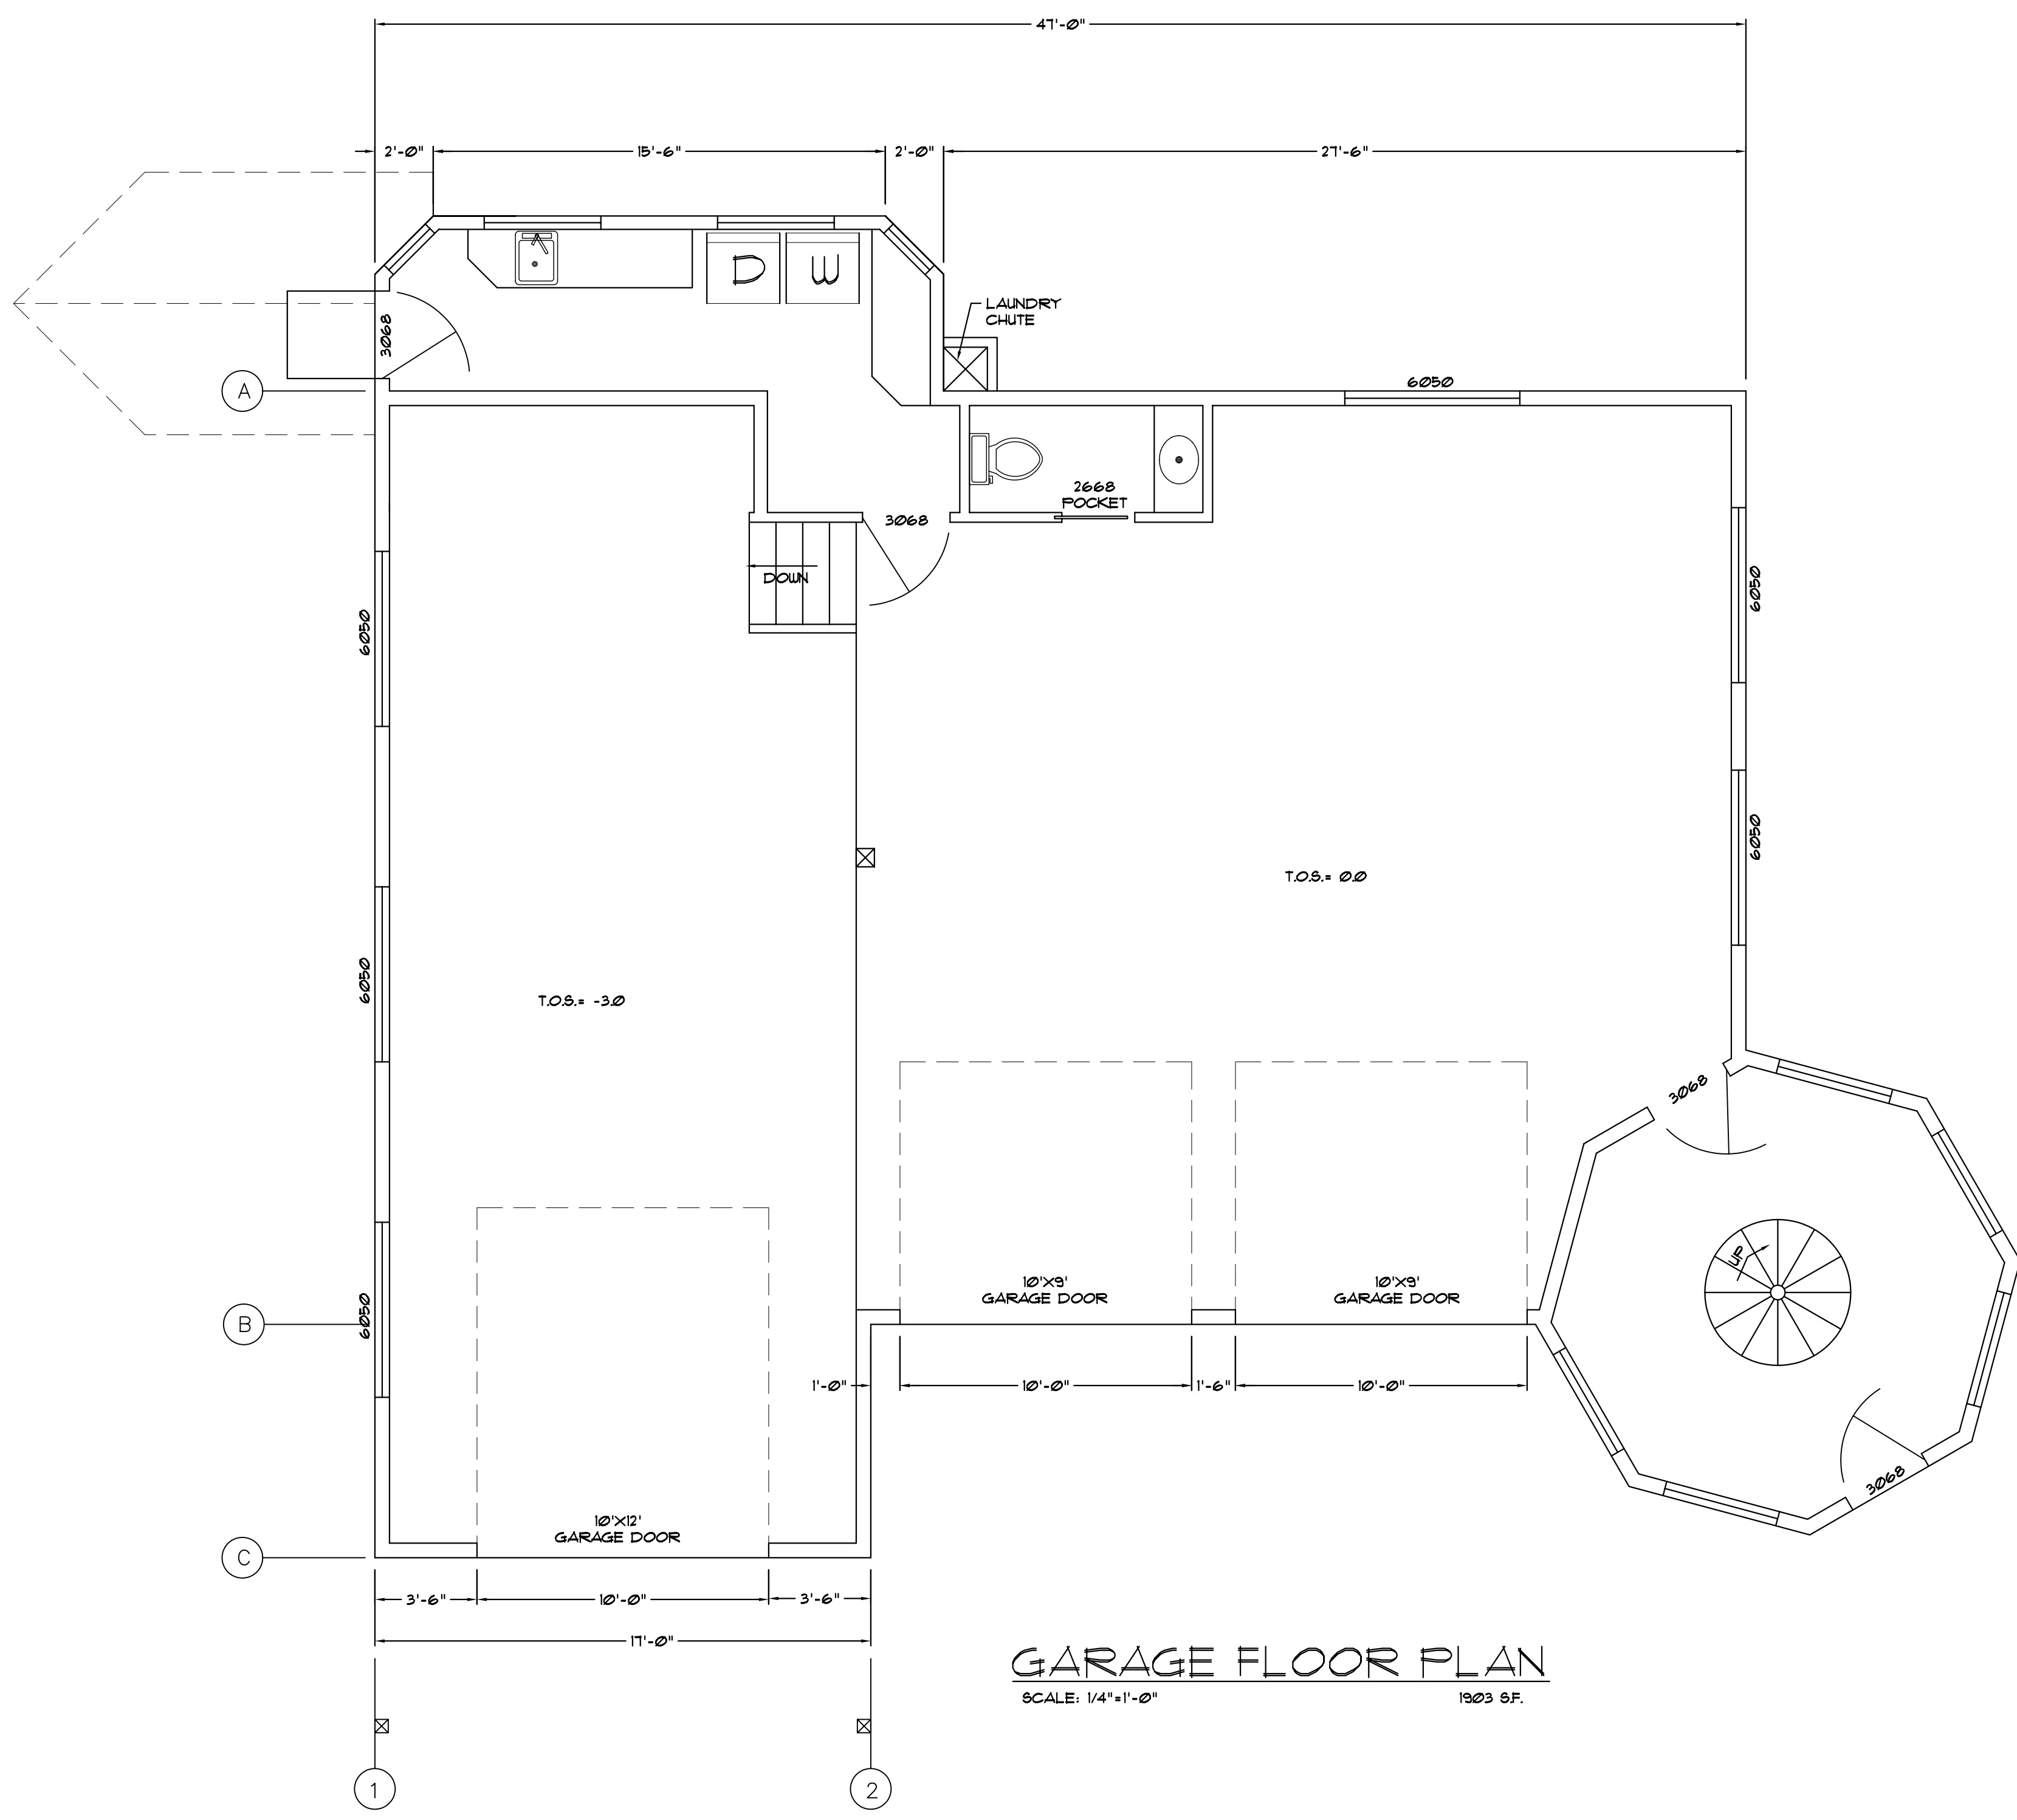

GARAGE FLOOR PLAN
SCALE: 1/4" = 1'-0" 1203 SF.

© CHRISTOPHER J. LUNA - ENGINEER
THESE DOCUMENTS AND THEIR CONTENTS ARE THE PROPERTY OF CHRISTOPHER J. LUNA - ENGINEER, AND ARE TO BE USED FOR THIS PROJECT ONLY. ANY CHANGES TO THESE PLANS, REGARDLESS OF HOW MINOR, WITHOUT THE WRITTEN APPROVAL OF CHRISTOPHER J. LUNA - ENGINEER, OR ANY CONSTRUCTION EXECUTED FROM THESE PLANS WITHOUT REVIEW AND APPROVAL OF ALL HARDWARE AND MATERIALS, OR ANY CHANGE OF SCOPE, DESIGN OR INTENT FOR ANY REASON, BY ANY PERSON OTHER THAN CHRISTOPHER J. LUNA - ENGINEER SHALL AUTOMATICALLY RENDER CHRISTOPHER J. LUNA - ENGINEER HARMLESS TO ANY LIABILITY CLAIMS, SUITS OR LITIGATION BY ANY INTERESTED PARTIES IN THE PROJECT. SPECIFICATIONS MAY ACCOMPANY THESE PLANS AND SHOULD BE READ CAREFULLY FOR ADDITIONAL CONDITIONS.

DRAWN	MDS
DESIGNED BY	CJL
DATE	4-26-06
SCALE	1/4" = 1'-0"
JOB NO.	00
SHEET	A1
OF ... SHEETS	

\\Server\Autocad\files\H-OLD\LESIEUR2\PLANS.dwg, 12/20/2007 11:05:17 AM