


| REVISIONS | BY  |
|-----------|-----|
| △         | CJL |
|           |     |
|           |     |
|           |     |
|           |     |
|           |     |
|           |     |


**CORNERSTONE**  
 DESIGN • ENGINEERING • CONSTRUCTION  
 403 B PENINSULA DRIVE, LAKE ALMANOR, CA, (530) 594-4333

A NEW RESIDENCE FOR:  
**CHRIS & DIANE LESIEUR**  
 LOT 27 TOP OF THE WEST DR. LAKE ALMANOR WEST, CA.

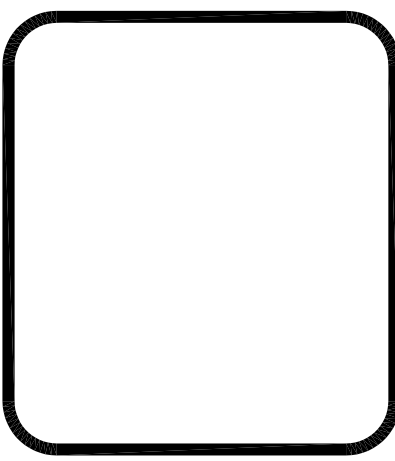

DRAWN  
 MDS  
 DESIGNED BY  
 CJL  
 DATE  
 4-26-06  
 SCALE  
 1/4" = 1'-0"  
 JOB NO.  
 00  
 SHEET

**A3**  
 OF ... SHEETS

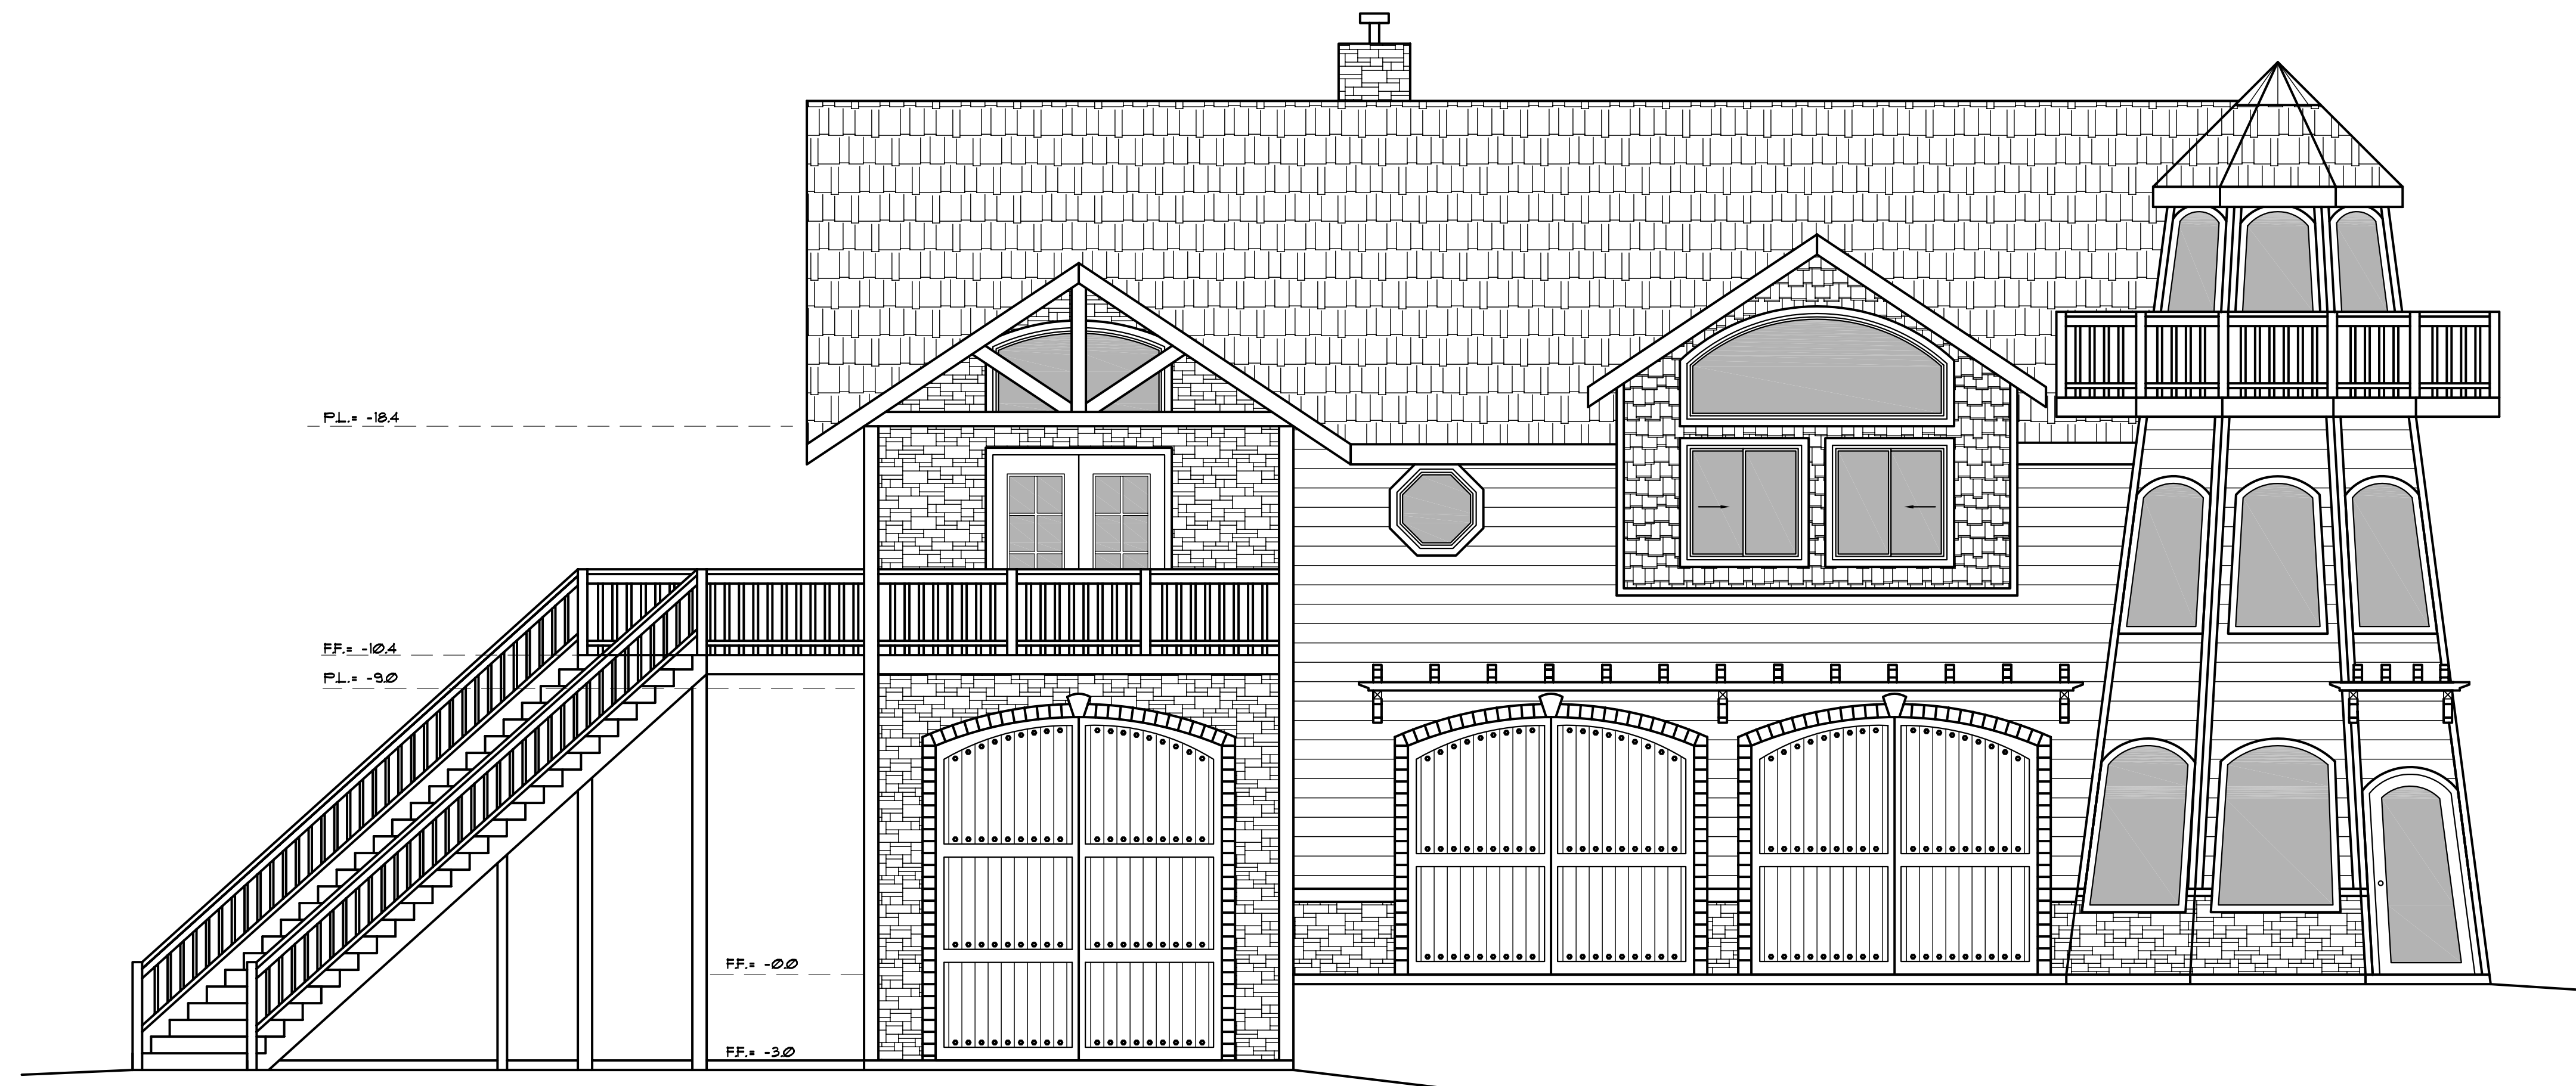

**FRONT ELEVATION**  
 SCALE: 1/4"=1'-0"



**REAR ELEVATION**  
 SCALE: 1/4"=1'-0"

© CHRISTOPHER J. LUNA - ENGINEER  
 THESE DOCUMENTS AND THEIR CONTENTS ARE THE PROPERTY OF CHRISTOPHER J. LUNA - ENGINEER, AND ARE TO BE USED FOR THIS PROJECT ONLY. ANY CHANGES TO THESE PLANS, REGARDLESS OF HOW MINOR, WITHOUT THE WRITTEN APPROVAL OF CHRISTOPHER J. LUNA - ENGINEER, OR ANY CONSTRUCTION EXECUTED FROM THESE PLANS WITHOUT REVIEW AND APPROVAL OF ALL HARDWARE AND MATERIALS, OR ANY CHANGE OF SCOPE, DESIGN OR INTENT FOR ANY REASON, BY ANY PERSON OTHER THAN CHRISTOPHER J. LUNA - ENGINEER SHALL AUTOMATICALLY RENDER CHRISTOPHER J. LUNA - ENGINEER HARMLESS TO ANY LIABILITY CLAIMS, SUITS OR LITIGATION BY ANY INTERESTED PARTIES IN THE PROJECT. SPECIFICATIONS MAY ACCOMPANY THESE PLANS AND SHOULD BE READ CAREFULLY FOR ADDITIONAL CONDITIONS.