

REVISIONS	BY
△	C.J.L.

**CORNERSTONE**  
DESIGN ♦ ENGINEERING ♦ CONSTRUCTION  
400 B PENINSULA DRIVE, LAKE ALMANOR, CA. (510) 596-4233


A NEW RESIDENCE FOR:  
**LOT 27 TOP OF THE WEST DR. LAKE ALMANOR WEST, CA.**




DRAWN  
MDS  
DESIGNED BY  
C.J.L.  
DATE  
4-26-06  
SCALE

JOB NO.  
00  
SHEET


1  
OF ... SHEETS

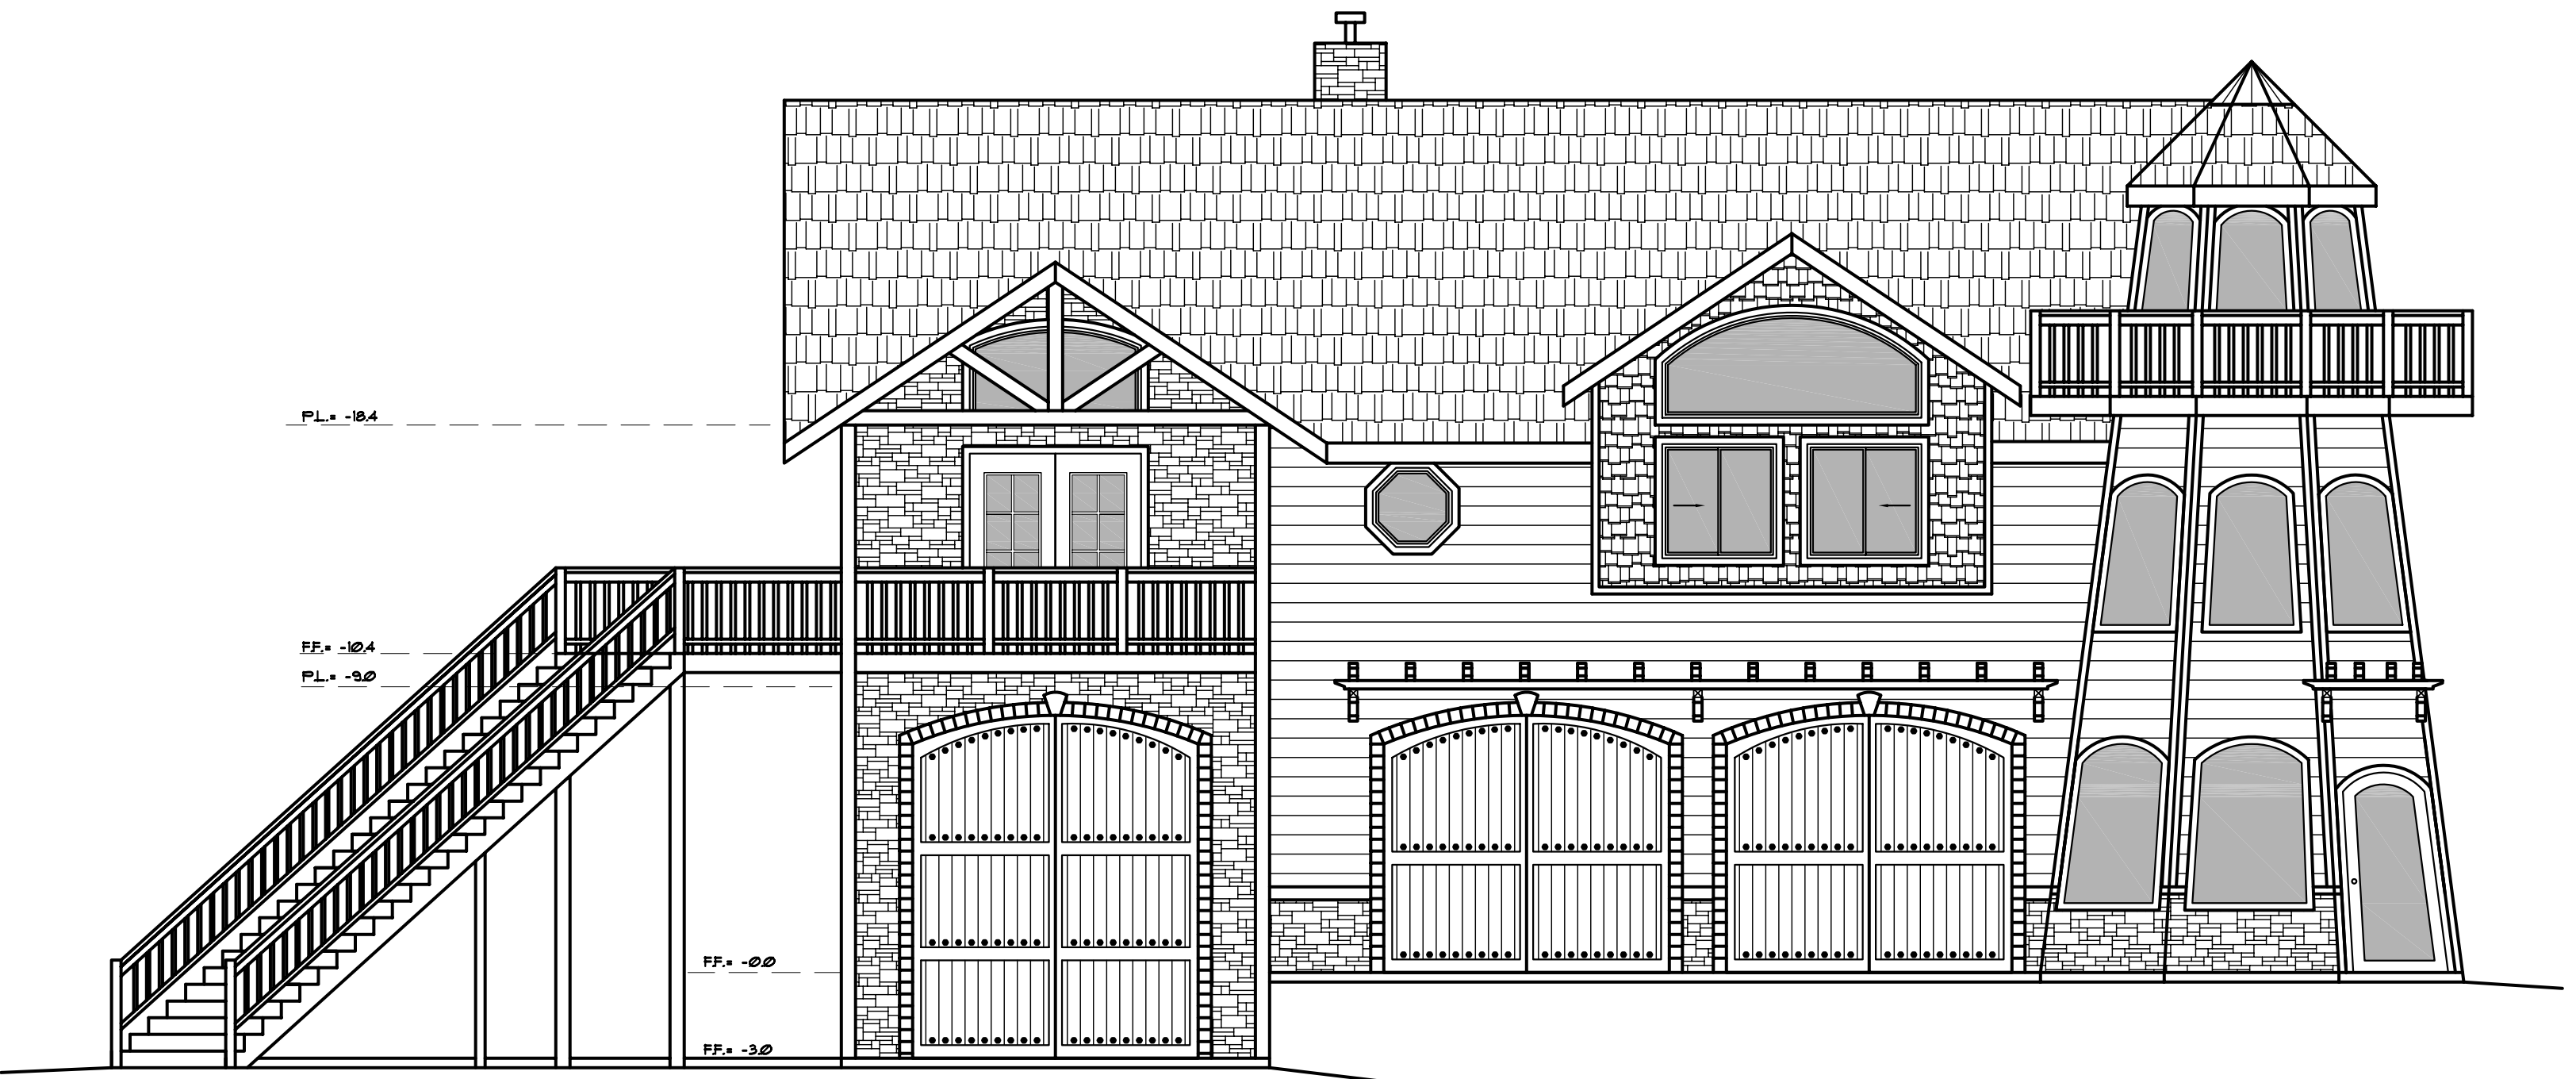

**FRONT ELEVATION**  
SCALE: 3/16"=1'-0"

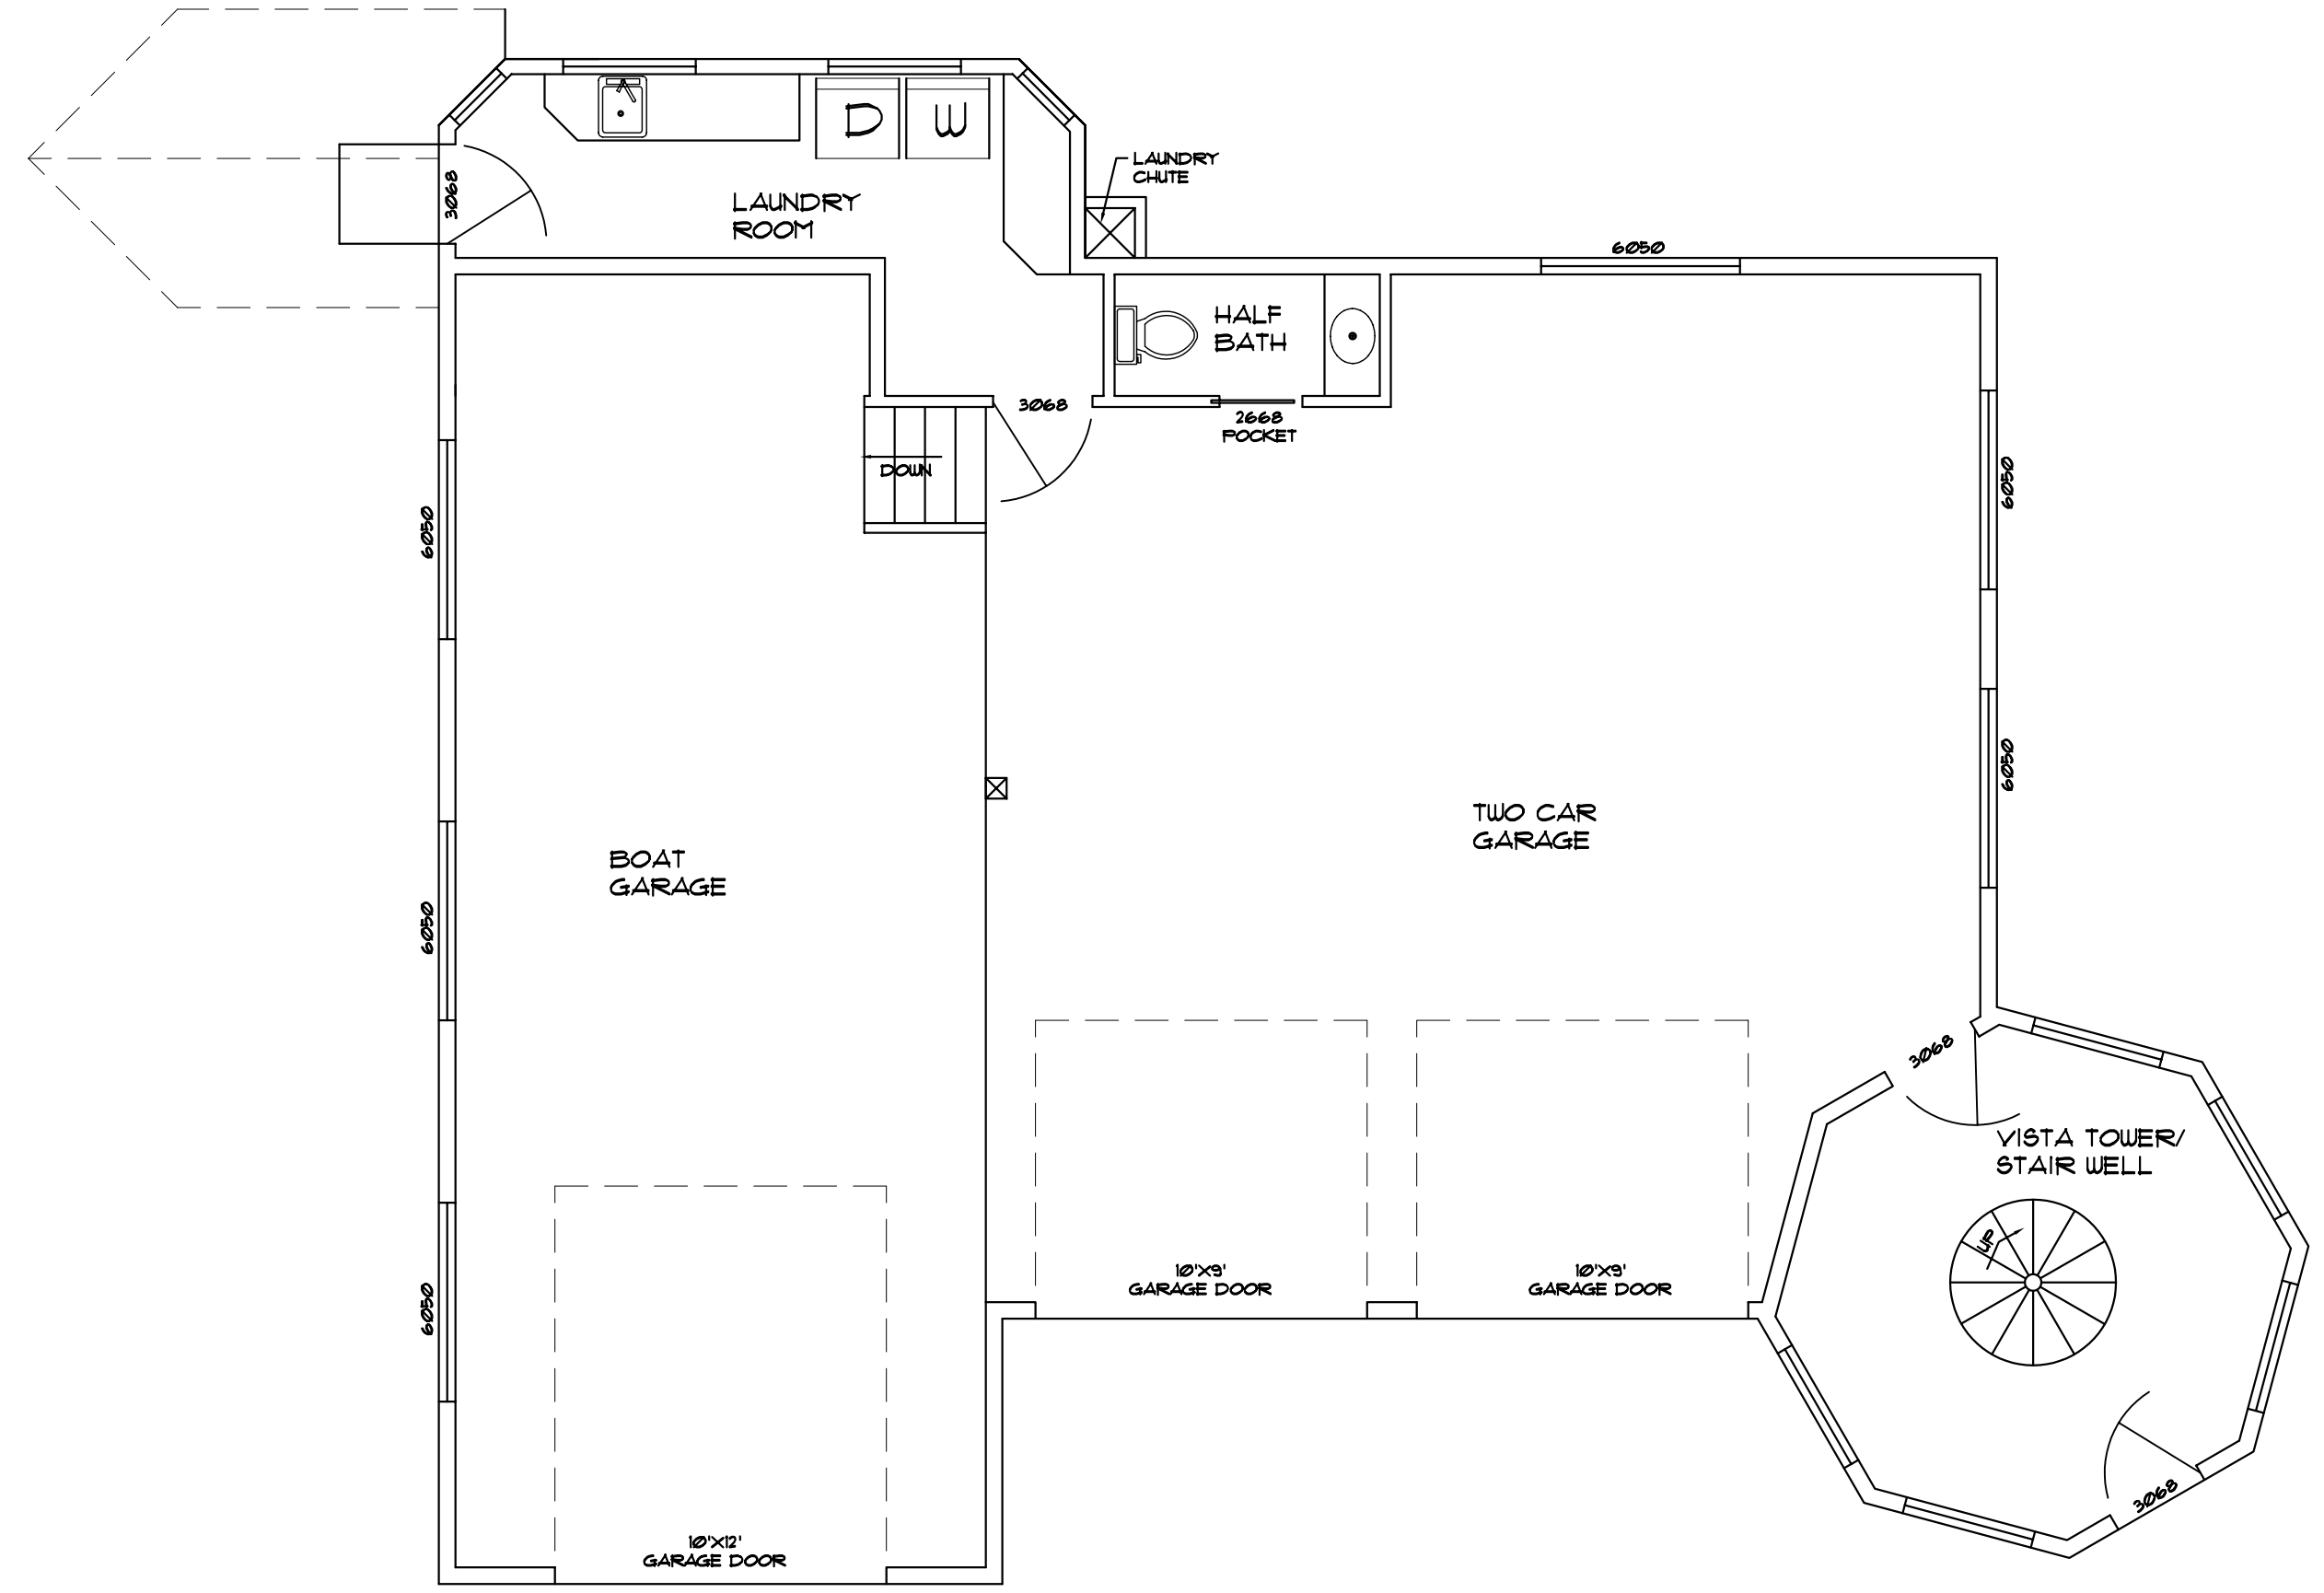

**GARAGE FLOOR PLAN**  
SCALE: 3/16"=1'-0" 1803 SF.

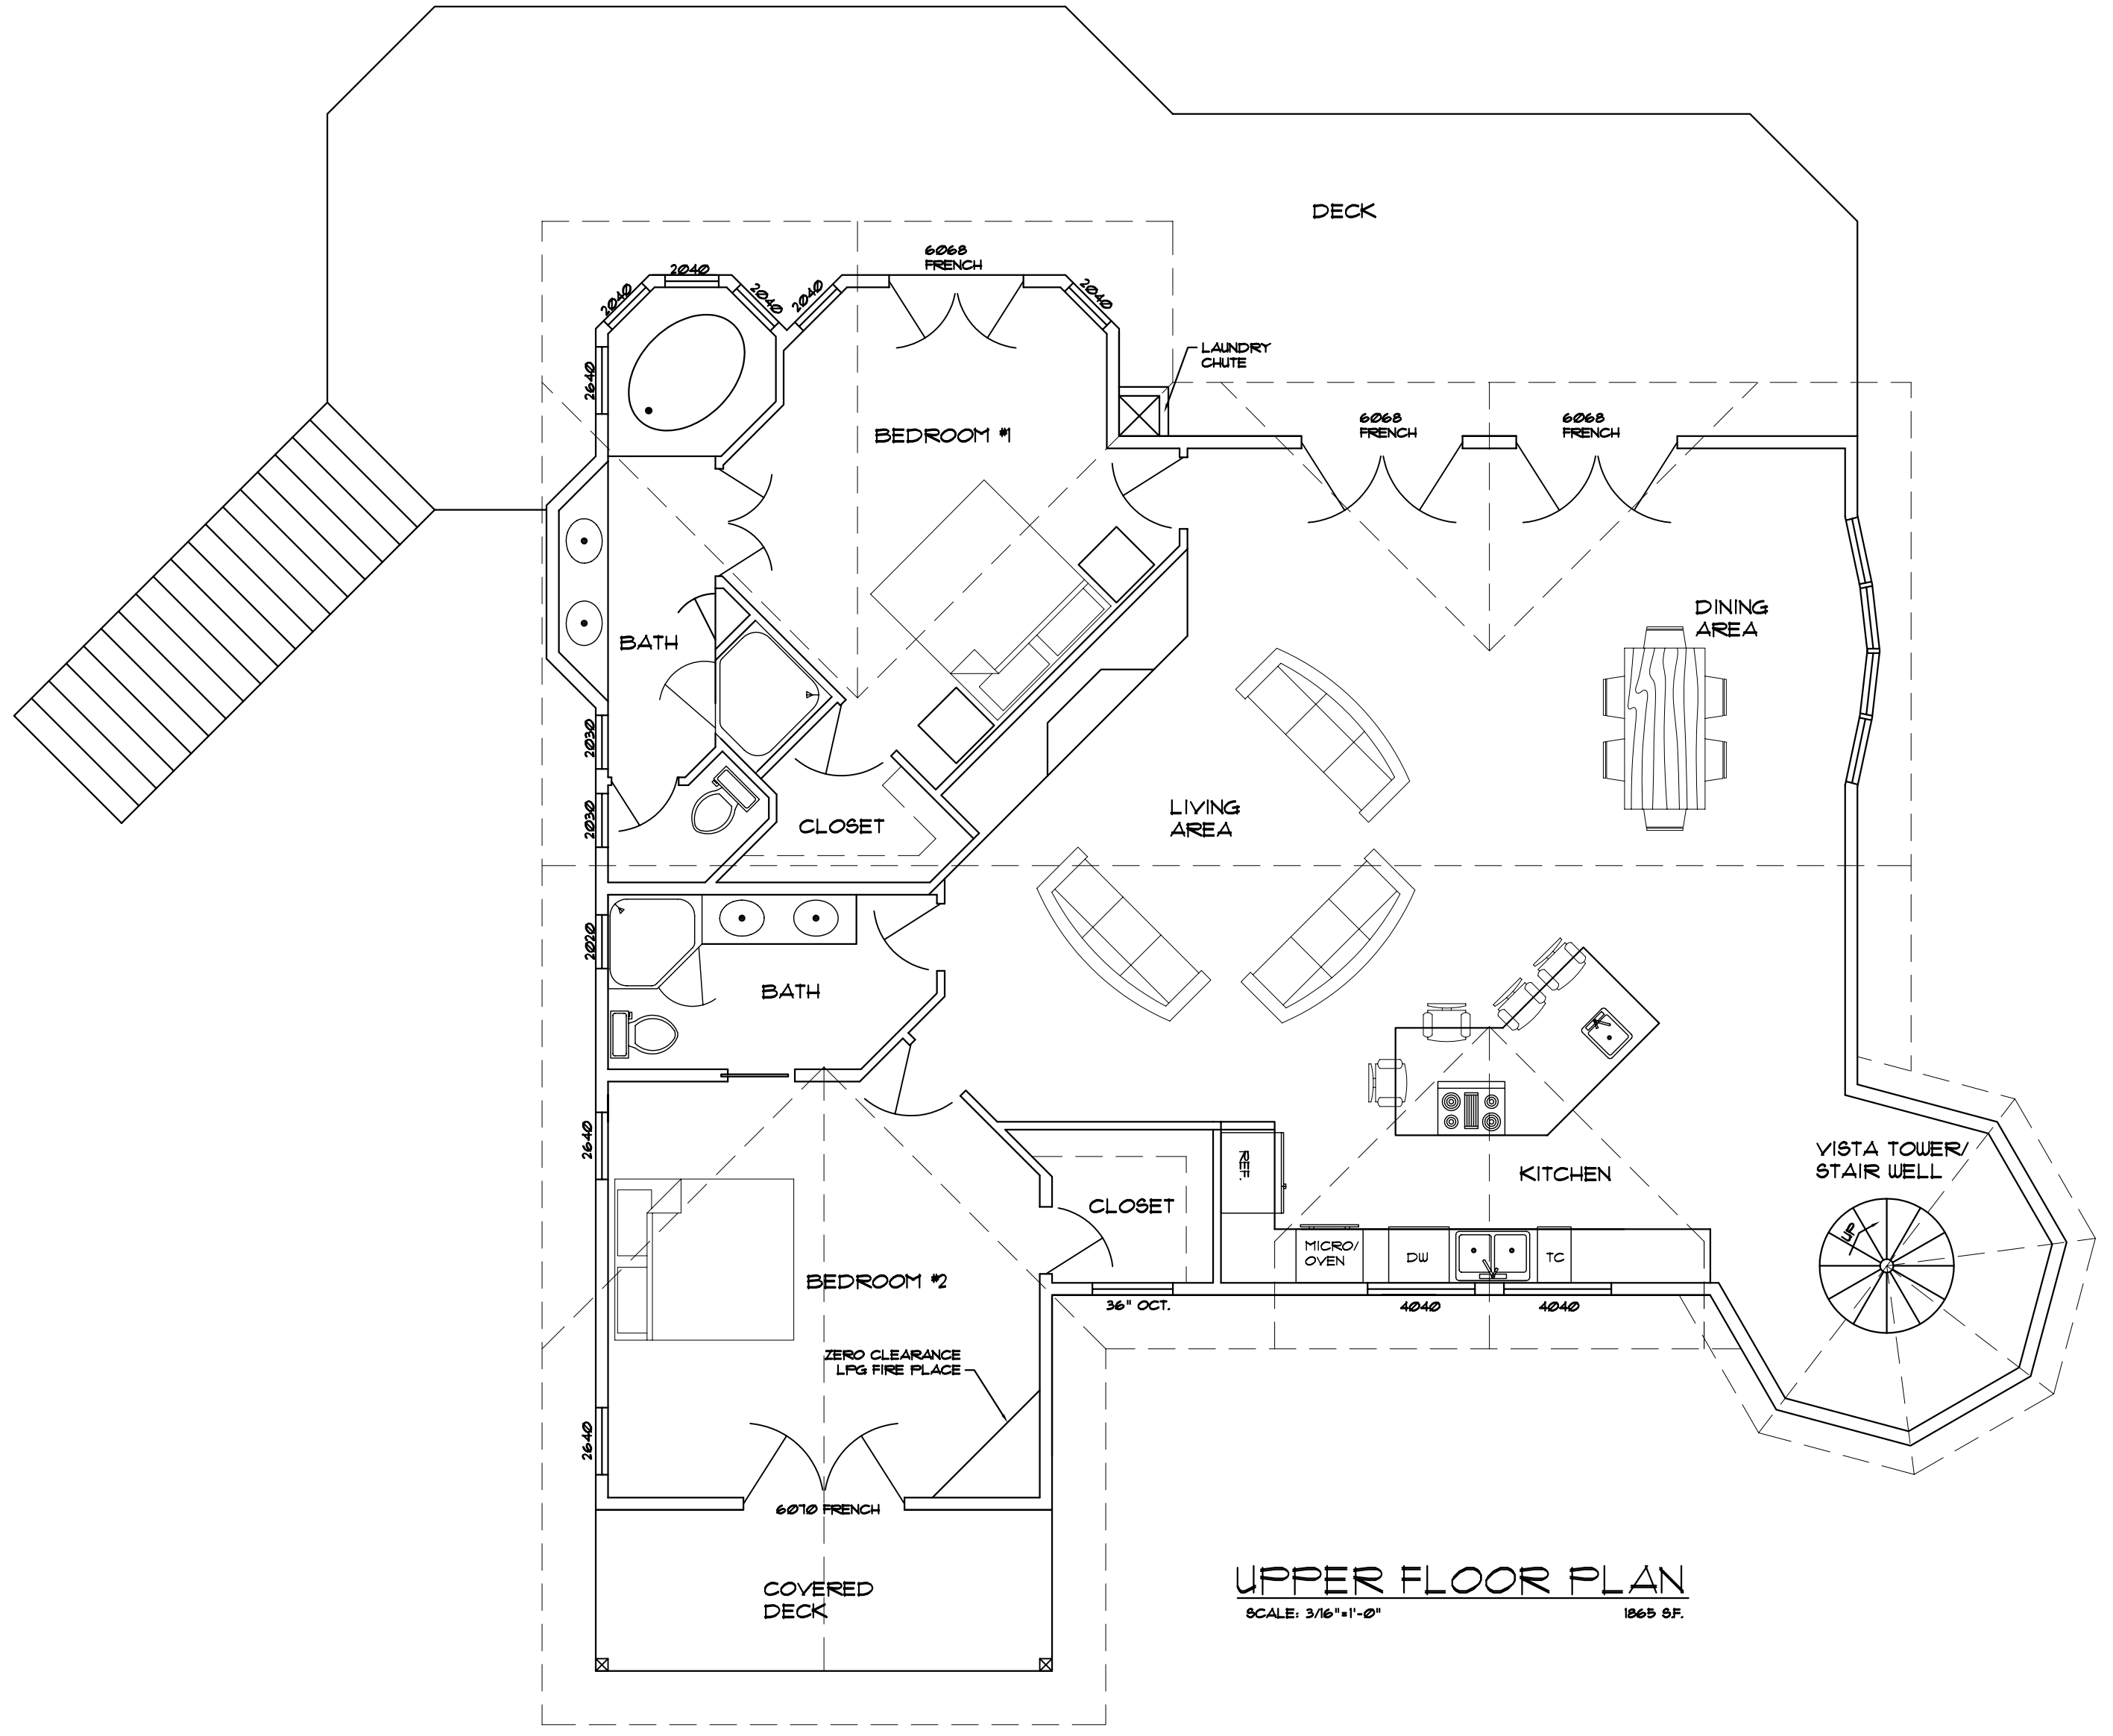

**UPPER FLOOR PLAN**  
SCALE: 3/16"=1'-0" 1865 SF.



**REAR ELEVATION**  
SCALE: 3/16"=1'-0"