



REVISIONS	BY
	CJL

**CORNERSTONE**  
DESIGN • ENGINEERING • CONSTRUCTION  
400 B. PENINSULA DRIVE, LAKE ALAMOR CA, (510) 596-4233

A NEW RESIDENCE FOR  
**JAMES DAY**  
LOT 13 DURKIN DR. BAILEY CREEK, CA.

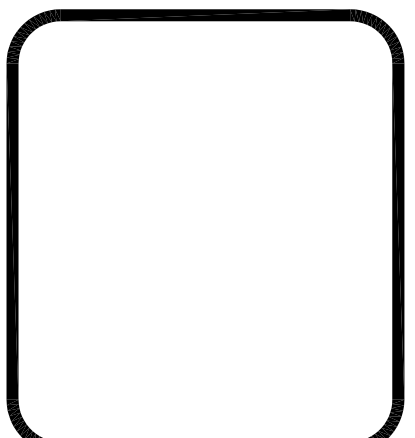

DRAWN	MDS
DESIGNED BY	CJL
DATE	
SCALE	1/4" = 1'-0"
JOB NO.	00
SHEET	A1
OF ... SHEETS	

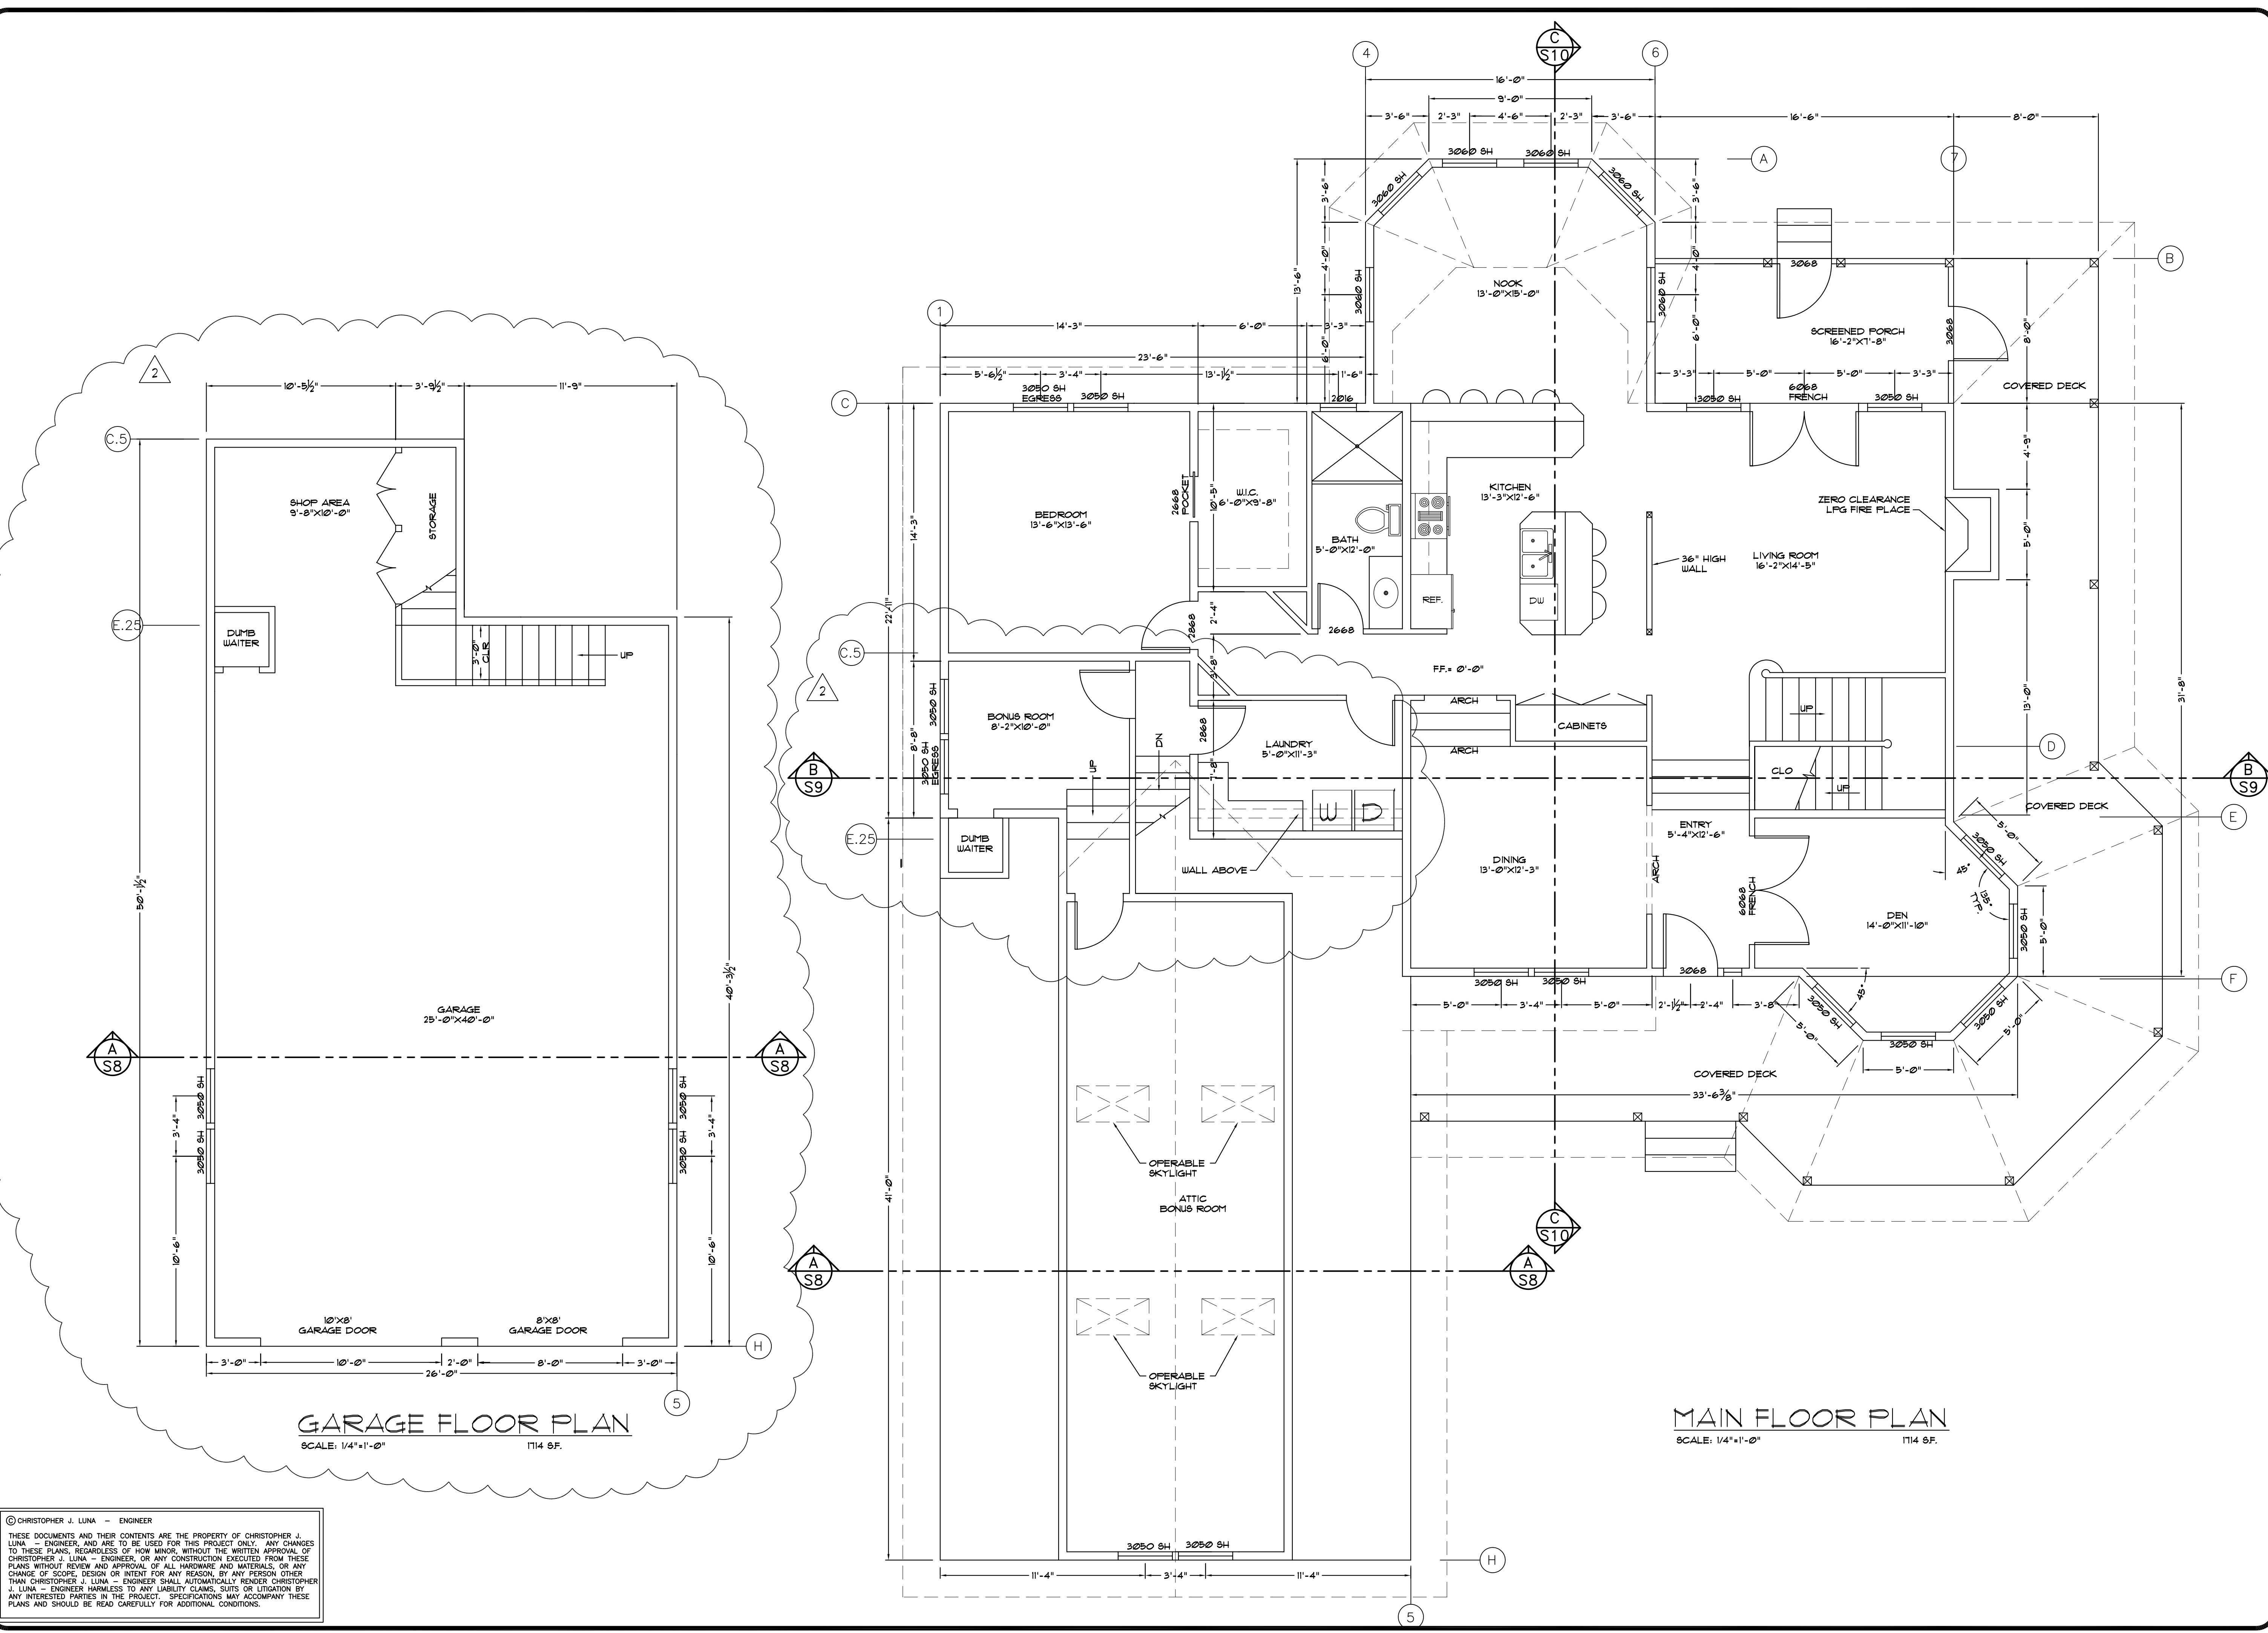

**GARAGE FLOOR PLAN**  
SCALE: 1/4"=1'-0"  
1714 SF.

**MAIN FLOOR PLAN**  
SCALE: 1/4"=1'-0"  
1714 SF.

© CHRISTOPHER J. LUNA - ENGINEER  
THESE DOCUMENTS AND THEIR CONTENTS ARE THE PROPERTY OF CHRISTOPHER J. LUNA - ENGINEER, AND ARE TO BE USED FOR THIS PROJECT ONLY. ANY CHANGES TO THESE PLANS, REGARDLESS OF HOW MINOR, WITHOUT THE WRITTEN APPROVAL OF CHRISTOPHER J. LUNA - ENGINEER, OR ANY CONSTRUCTION EXECUTED FROM THESE PLANS WITHOUT REVIEW AND APPROVAL OF ALL HARDWARE AND MATERIALS, OR ANY CHANGE OF SCOPE, DESIGN OR INTENT FOR ANY REASON, BY ANY PERSON OTHER THAN CHRISTOPHER J. LUNA - ENGINEER SHALL AUTOMATICALLY RENDER CHRISTOPHER J. LUNA - ENGINEER HARMLESS TO ANY LIABILITY CLAIMS, SUITS OR LITIGATION BY ANY INTERESTED PARTIES IN THE PROJECT. SPECIFICATIONS MAY ACCOMPANY THESE PLANS AND SHOULD BE READ CAREFULLY FOR ADDITIONAL CONDITIONS.