


REVISIONS	BY
△	C.J.L.

CORNERSTONE
 DESIGN ♦ ENGINEERING ♦ CONSTRUCTION
 400 P. PENINSULA DRIVE, LAKE ALHAMBRA CA, (510) 906-4233

A NEW RESIDENCE FOR
LOPEZ CONSTRUCTION
 LOT 642 CREEK HAVEN DR. BAILY CREEK CA

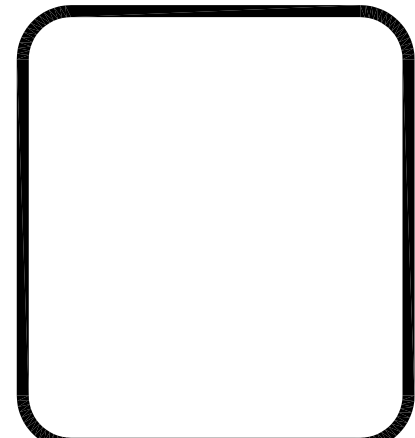


DRAWN
 MRB
 DESIGNED BY
 LAW
 DATE

SCALE
 1/4" = 1'-0"


JOB NO.
 00

SHEET
A3

OF ... SHEETS

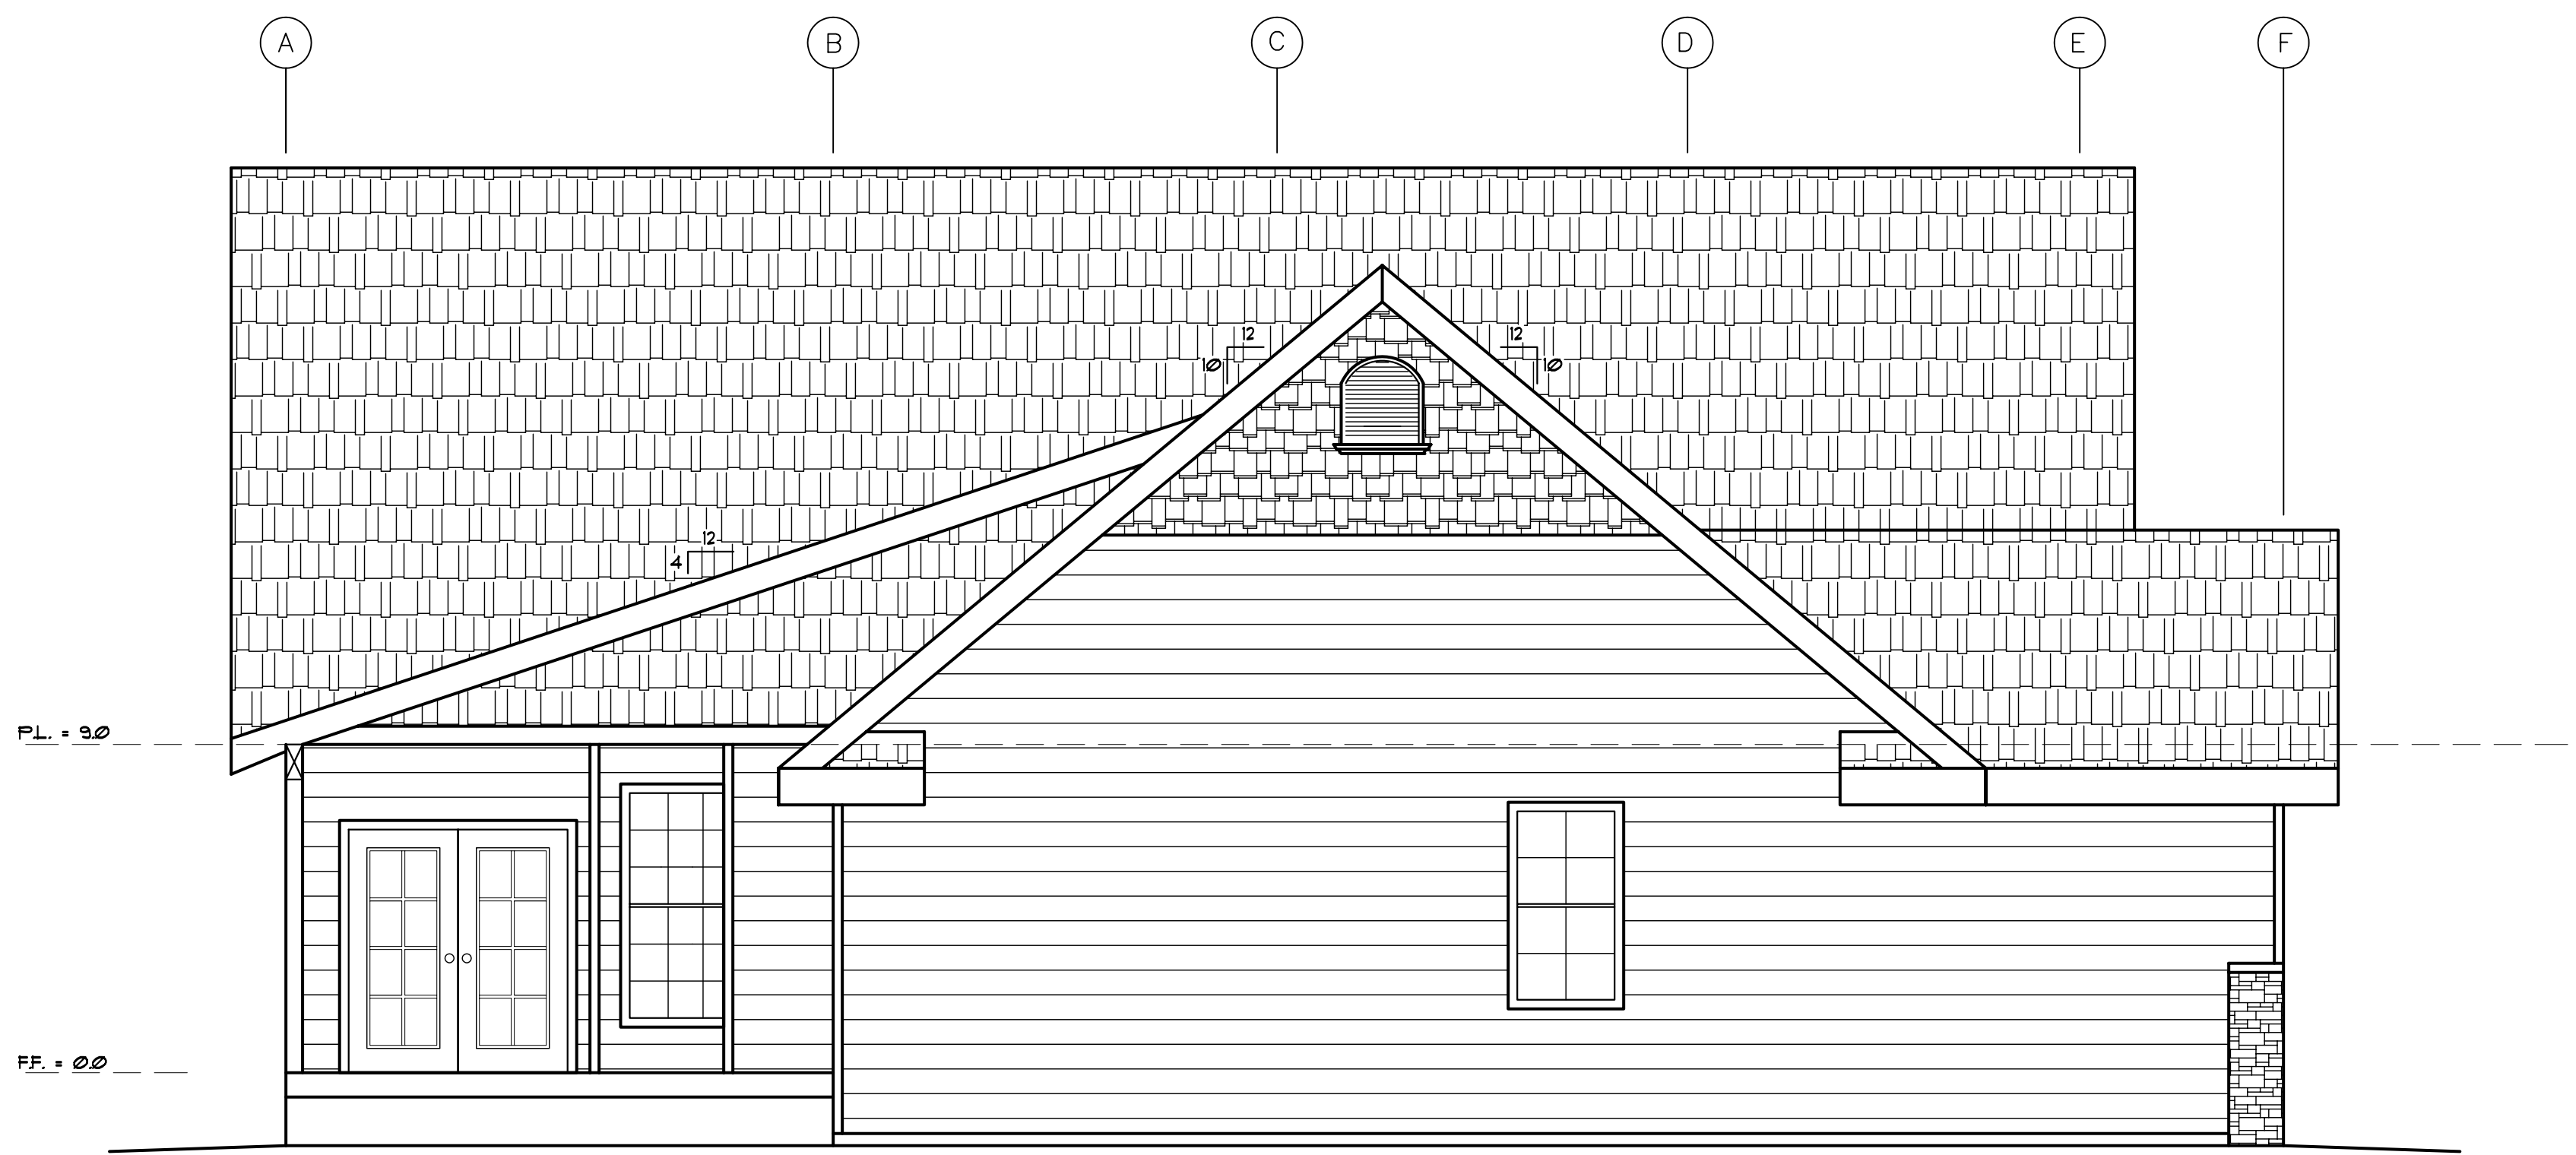

LEFT ELEVATION
 SCALE: 1/4"=1'-0"

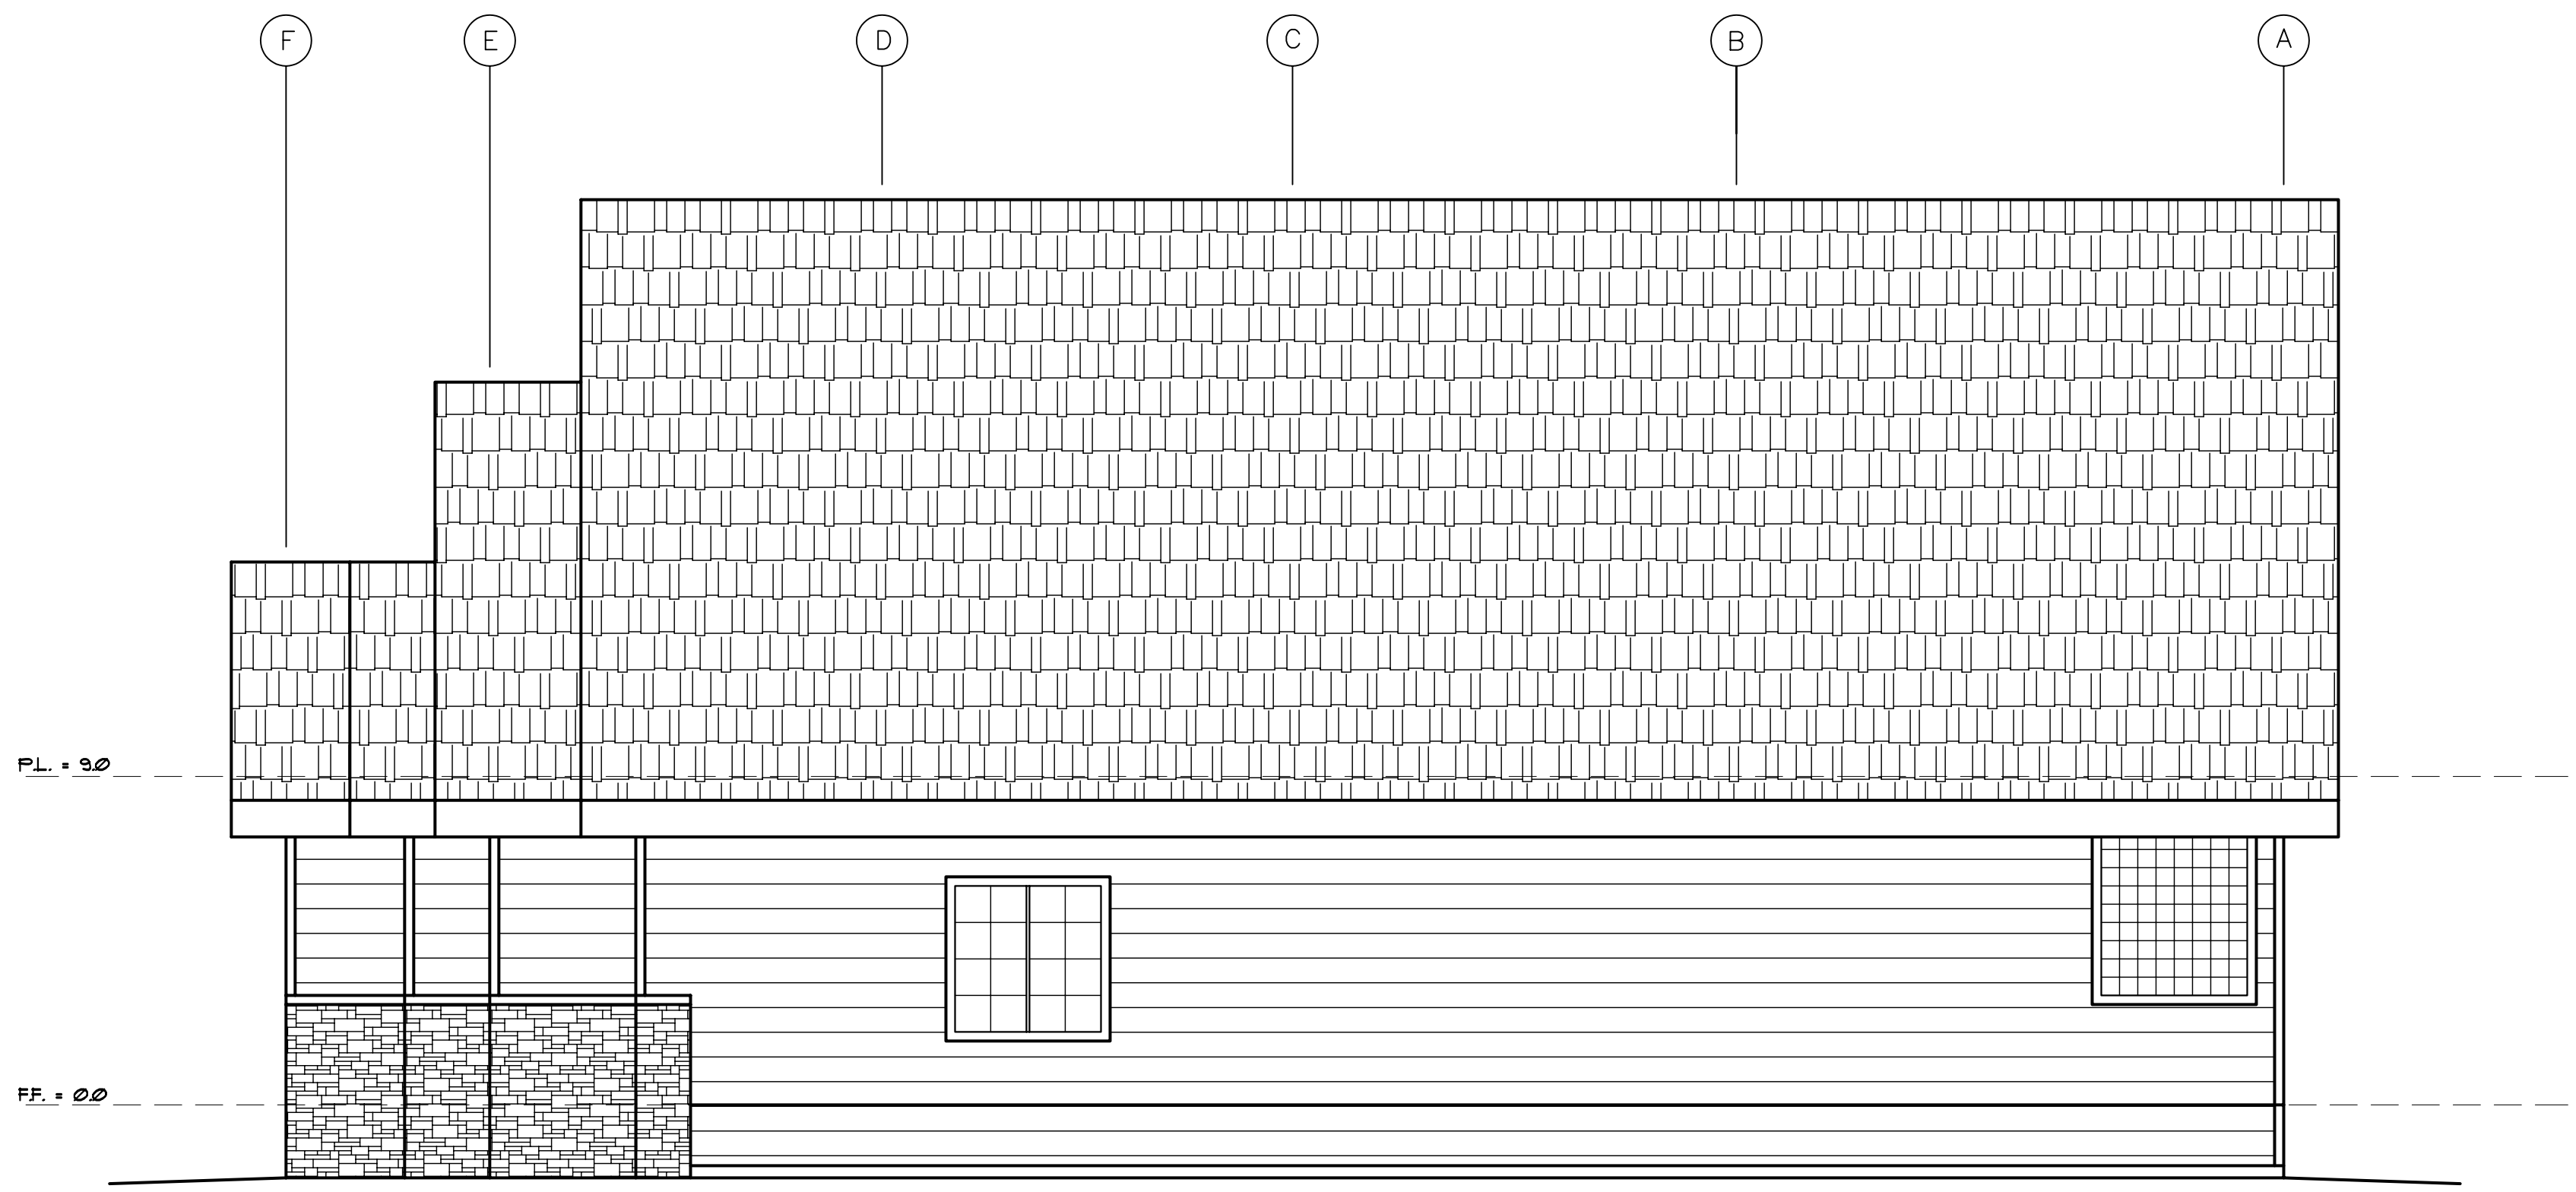

RIGHT ELEVATION
 SCALE: 1/4"=1'-0"

© CHRISTOPHER J. LUNA - ENGINEER
 THESE DOCUMENTS AND THEIR CONTENTS ARE THE PROPERTY OF CHRISTOPHER J. LUNA - ENGINEER, AND ARE TO BE USED FOR THIS PROJECT ONLY. ANY CHANGES TO THESE PLANS, REGARDLESS OF HOW MINOR, WITHOUT THE WRITTEN APPROVAL OF CHRISTOPHER J. LUNA - ENGINEER, OR ANY CONSTRUCTION EXECUTED FROM THESE PLANS WITHOUT REVIEW AND APPROVAL OF ALL HARDWARE AND MATERIALS, OR ANY CHANGE OF SCOPE, DESIGN OR INTENT FOR ANY REASON, BY ANY PERSON OTHER THAN CHRISTOPHER J. LUNA - ENGINEER SHALL AUTOMATICALLY RENDER CHRISTOPHER J. LUNA - ENGINEER HARMLESS TO ANY LIABILITY CLAIMS, SUITS OR LITIGATION BY ANY INTERESTED PARTIES IN THE PROJECT. SPECIFICATIONS MAY ACCOMPANY THESE PLANS AND SHOULD BE READ CAREFULLY FOR ADDITIONAL CONDITIONS.